

Plateau Pregnancy Center Site Plan

CLIENT
Plateau Pregnancy Center


PROJECT
Plateau Pregnancy Center
New Building

PROJECT NO.
107

ISSUE
06.06.24

DRAWN BY
Brianna Scott

DESCRIPTION
Cover Page

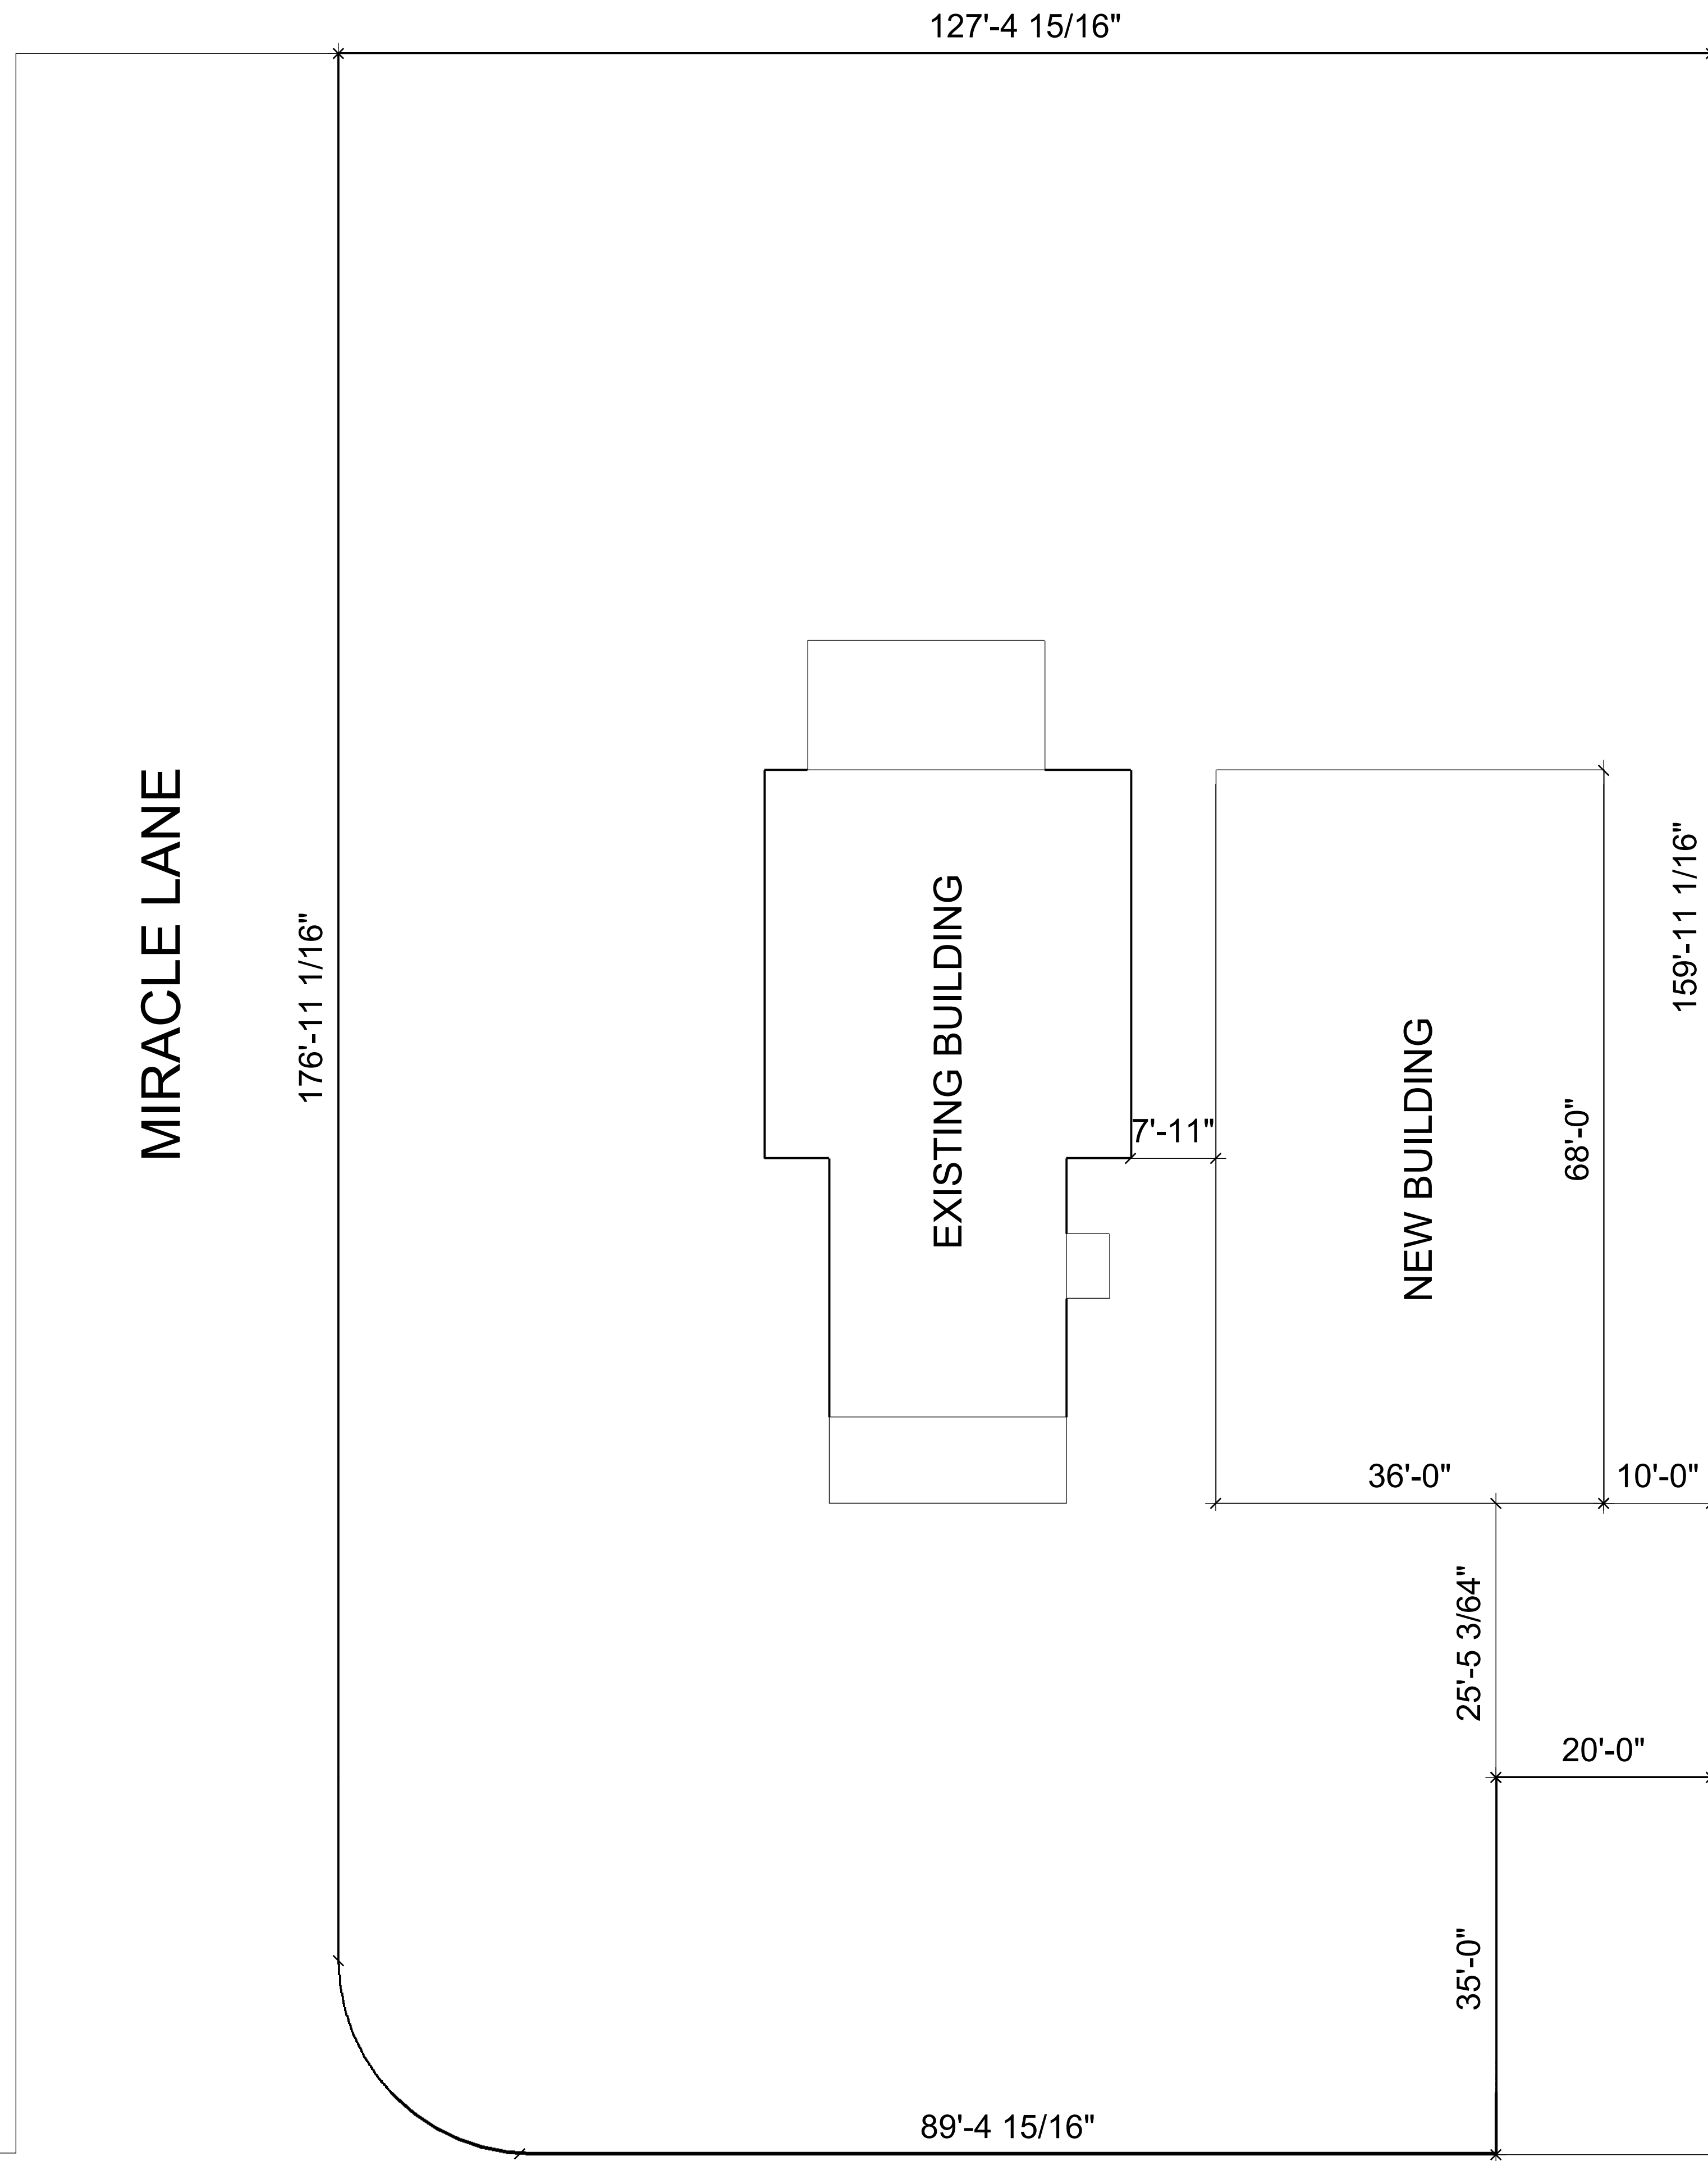

MIRACLE LANE

WALKER HILL STREET

DRAWN BY
Brianna Scott

DESCRIPTION
Site Plan

PROJECT NO.
107

PROJECT
Plateau Pregnancy Center

ISSUE
06.06.24

RE-ISSUE
MM.DD.YY

CLIENT
Plateau Pregnancy Center
99 Walker Hill St
Crossville, TN 38555

P&L Construction LLC
6540 South York Hwy
Clarkrange, TN 38553