


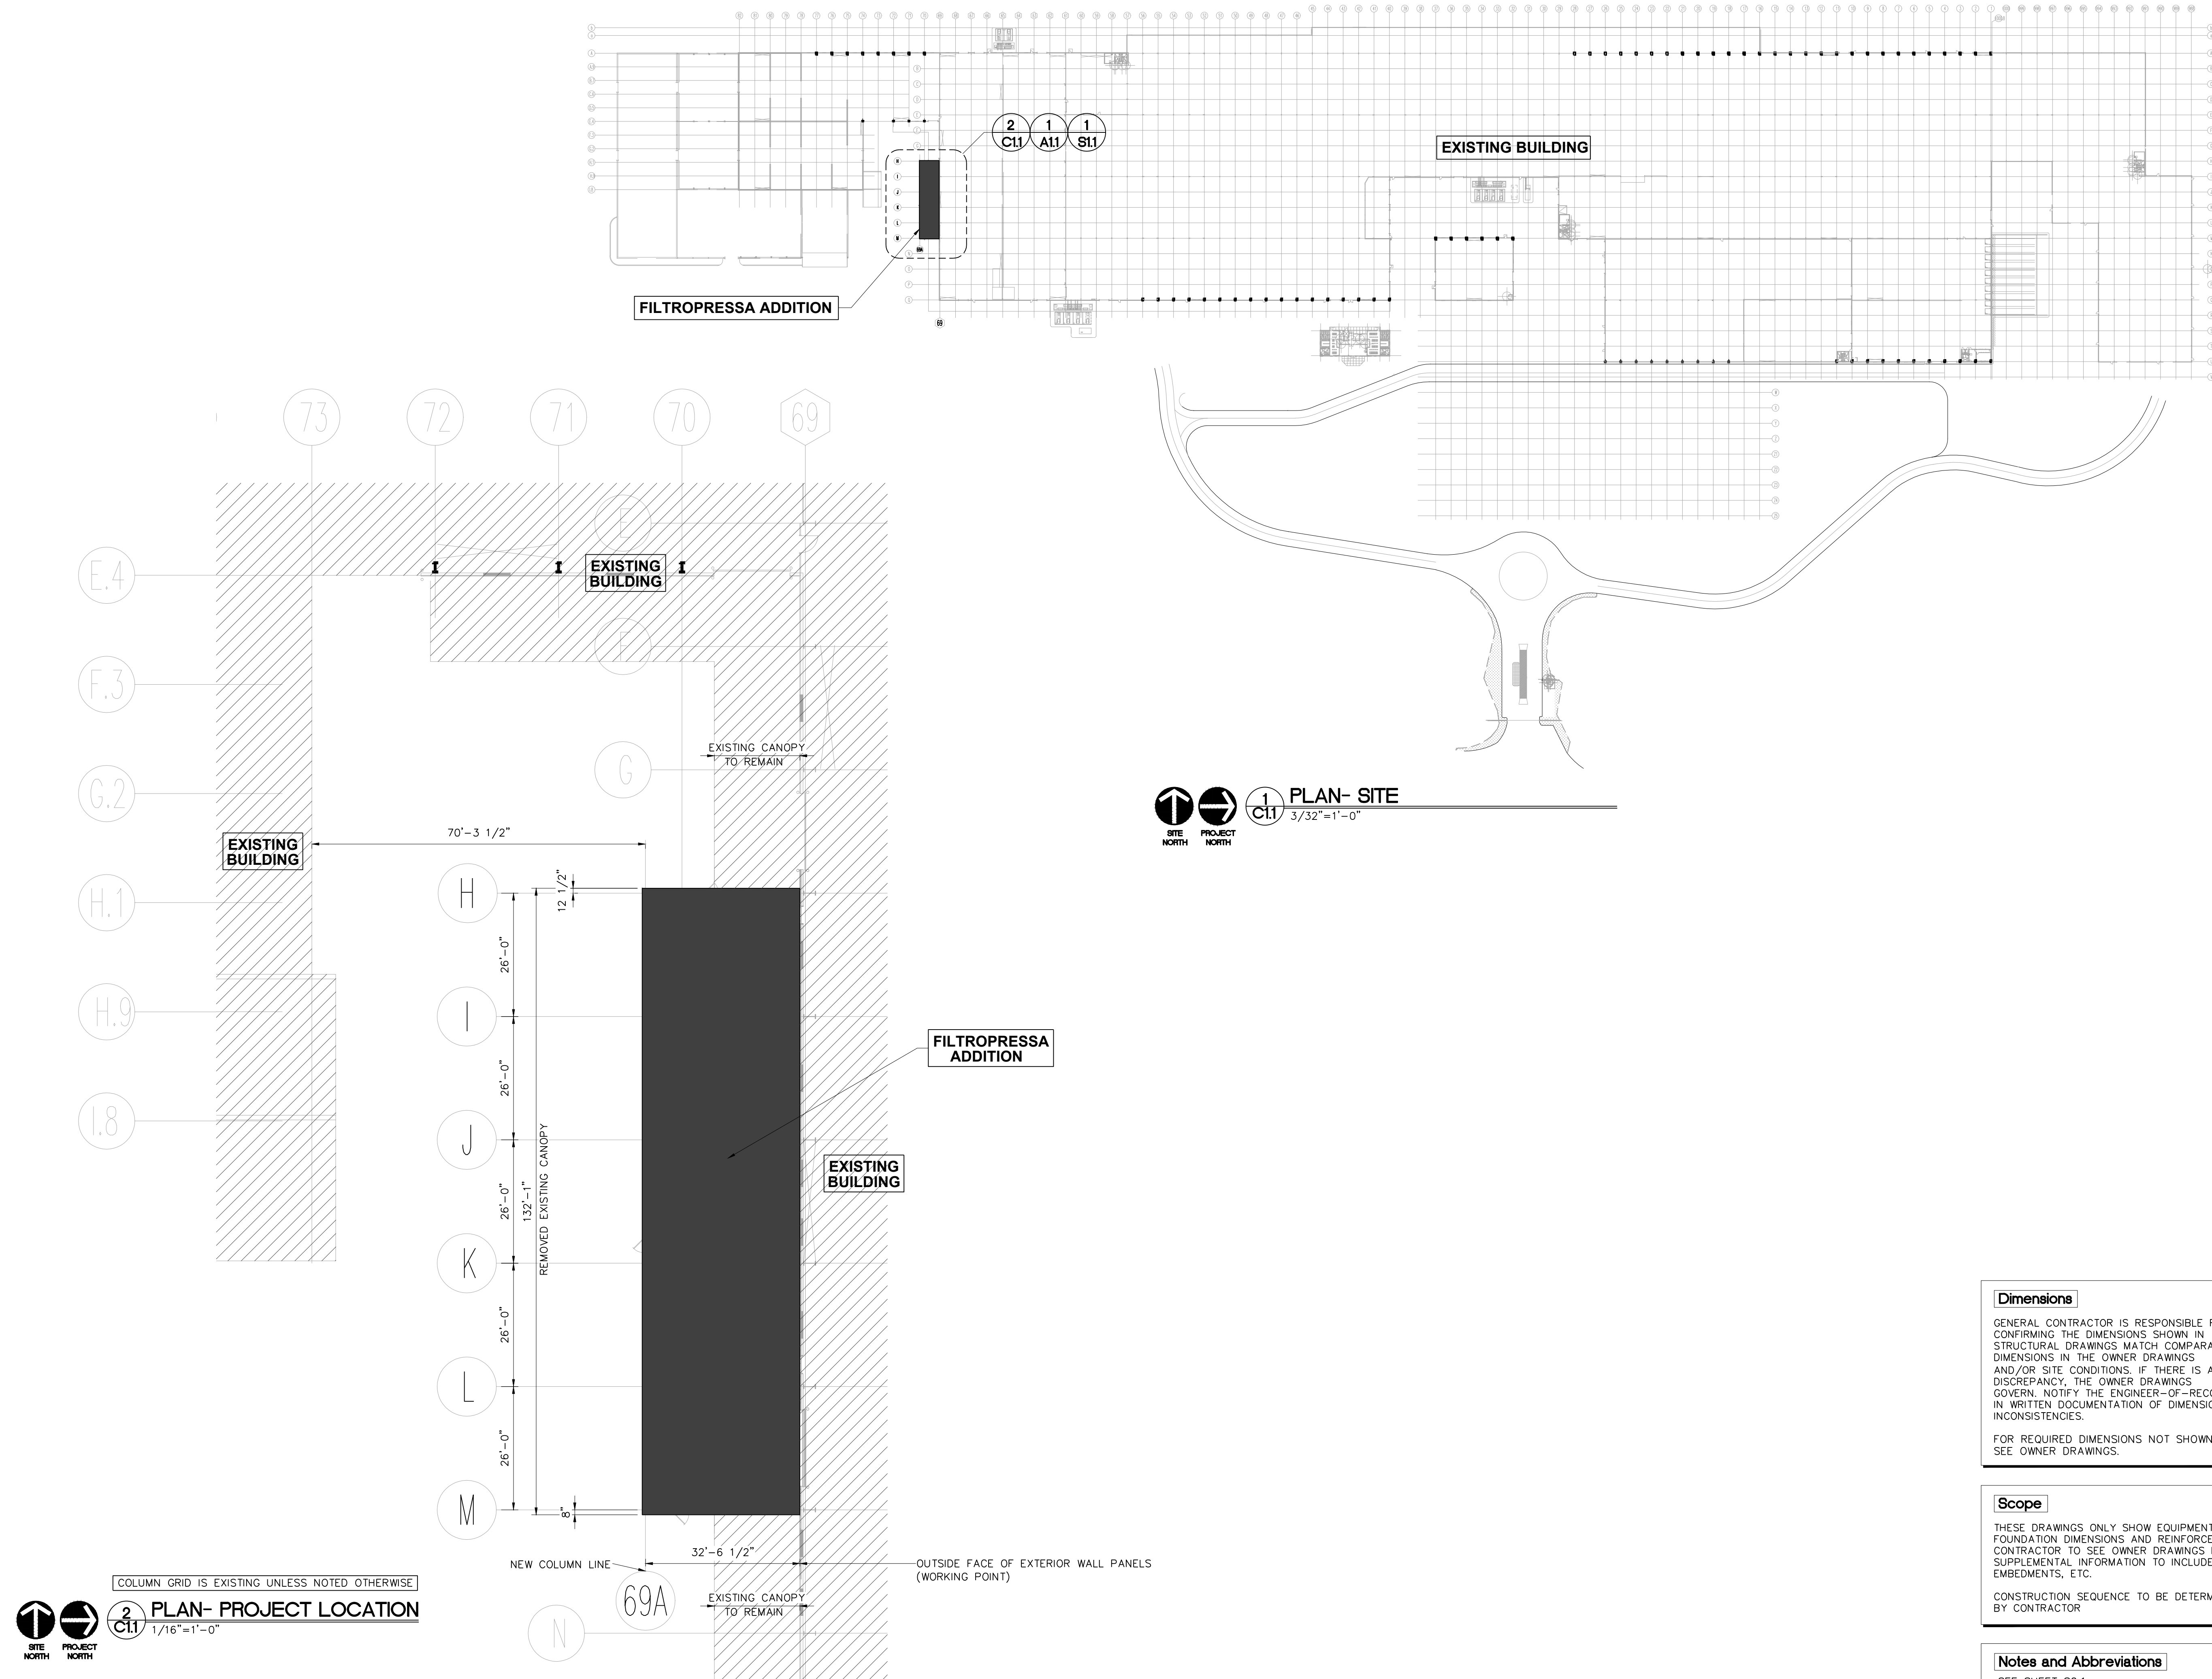

2 PLAN- PROJECT LOCATION
1/16"=1'-0"

1 PLAN- SITE
3/32"=1'-0"

Dimensions

GENERAL CONTRACTOR IS RESPONSIBLE FOR CONFIRMING THE DIMENSIONS SHOWN IN STRUCTURAL DRAWINGS MATCH COMPARABLE DIMENSIONS IN THE OWNER DRAWINGS AND/OR SITE CONDITIONS. IF THERE IS A DISCREPANCY, THE OWNER DRAWINGS GOVERN. NOTIFY THE ENGINEER-OF-RECORD IN WRITTEN DOCUMENTATION OF DIMENSIONAL INCONSISTENCIES.

FOR REQUIRED DIMENSIONS NOT SHOWN, SEE OWNER DRAWINGS.

Scope

THESE DRAWINGS ONLY SHOW EQUIPMENT FOUNDATION DIMENSIONS AND REINFORCEMENT. CONTRACTOR TO SEE OWNER DRAWINGS FOR SUPPLEMENTAL INFORMATION TO INCLUDE ALL EMBEDMENTS, ETC.

CONSTRUCTION SEQUENCE TO BE DETERMINED BY CONTRACTOR

Notes and Abbreviations

SEE SHEET S0.1



MALLIA
ENGINEERING
COMPANY
1827 WHITE AVENUE KNOXVILLE, TN 37916
TEL: (865) 637-3224 / FAX: (865) 521-9165
EMAIL ADDRESS: MALLIAENGINEERING.COM

**FILTROPRESSA CANOPY EXPANSION
STONEPEAK
238 PORCELAIN STONE DRIVE
CROSSVILLE TENNESSEE 38571**

Design by:
Maurice Mallia P.E.

Drawn by:
Garrie Davis

Checked by:
Maurice Mallia P.E.

Issued date:
8-5-2026

Revision	Date
-	-

Project Number: 26005
Electronic File: 26005P
Modified Date: 06/25/2026

SITE PLAN

C1.1