


CITY OF CROSSVILLE

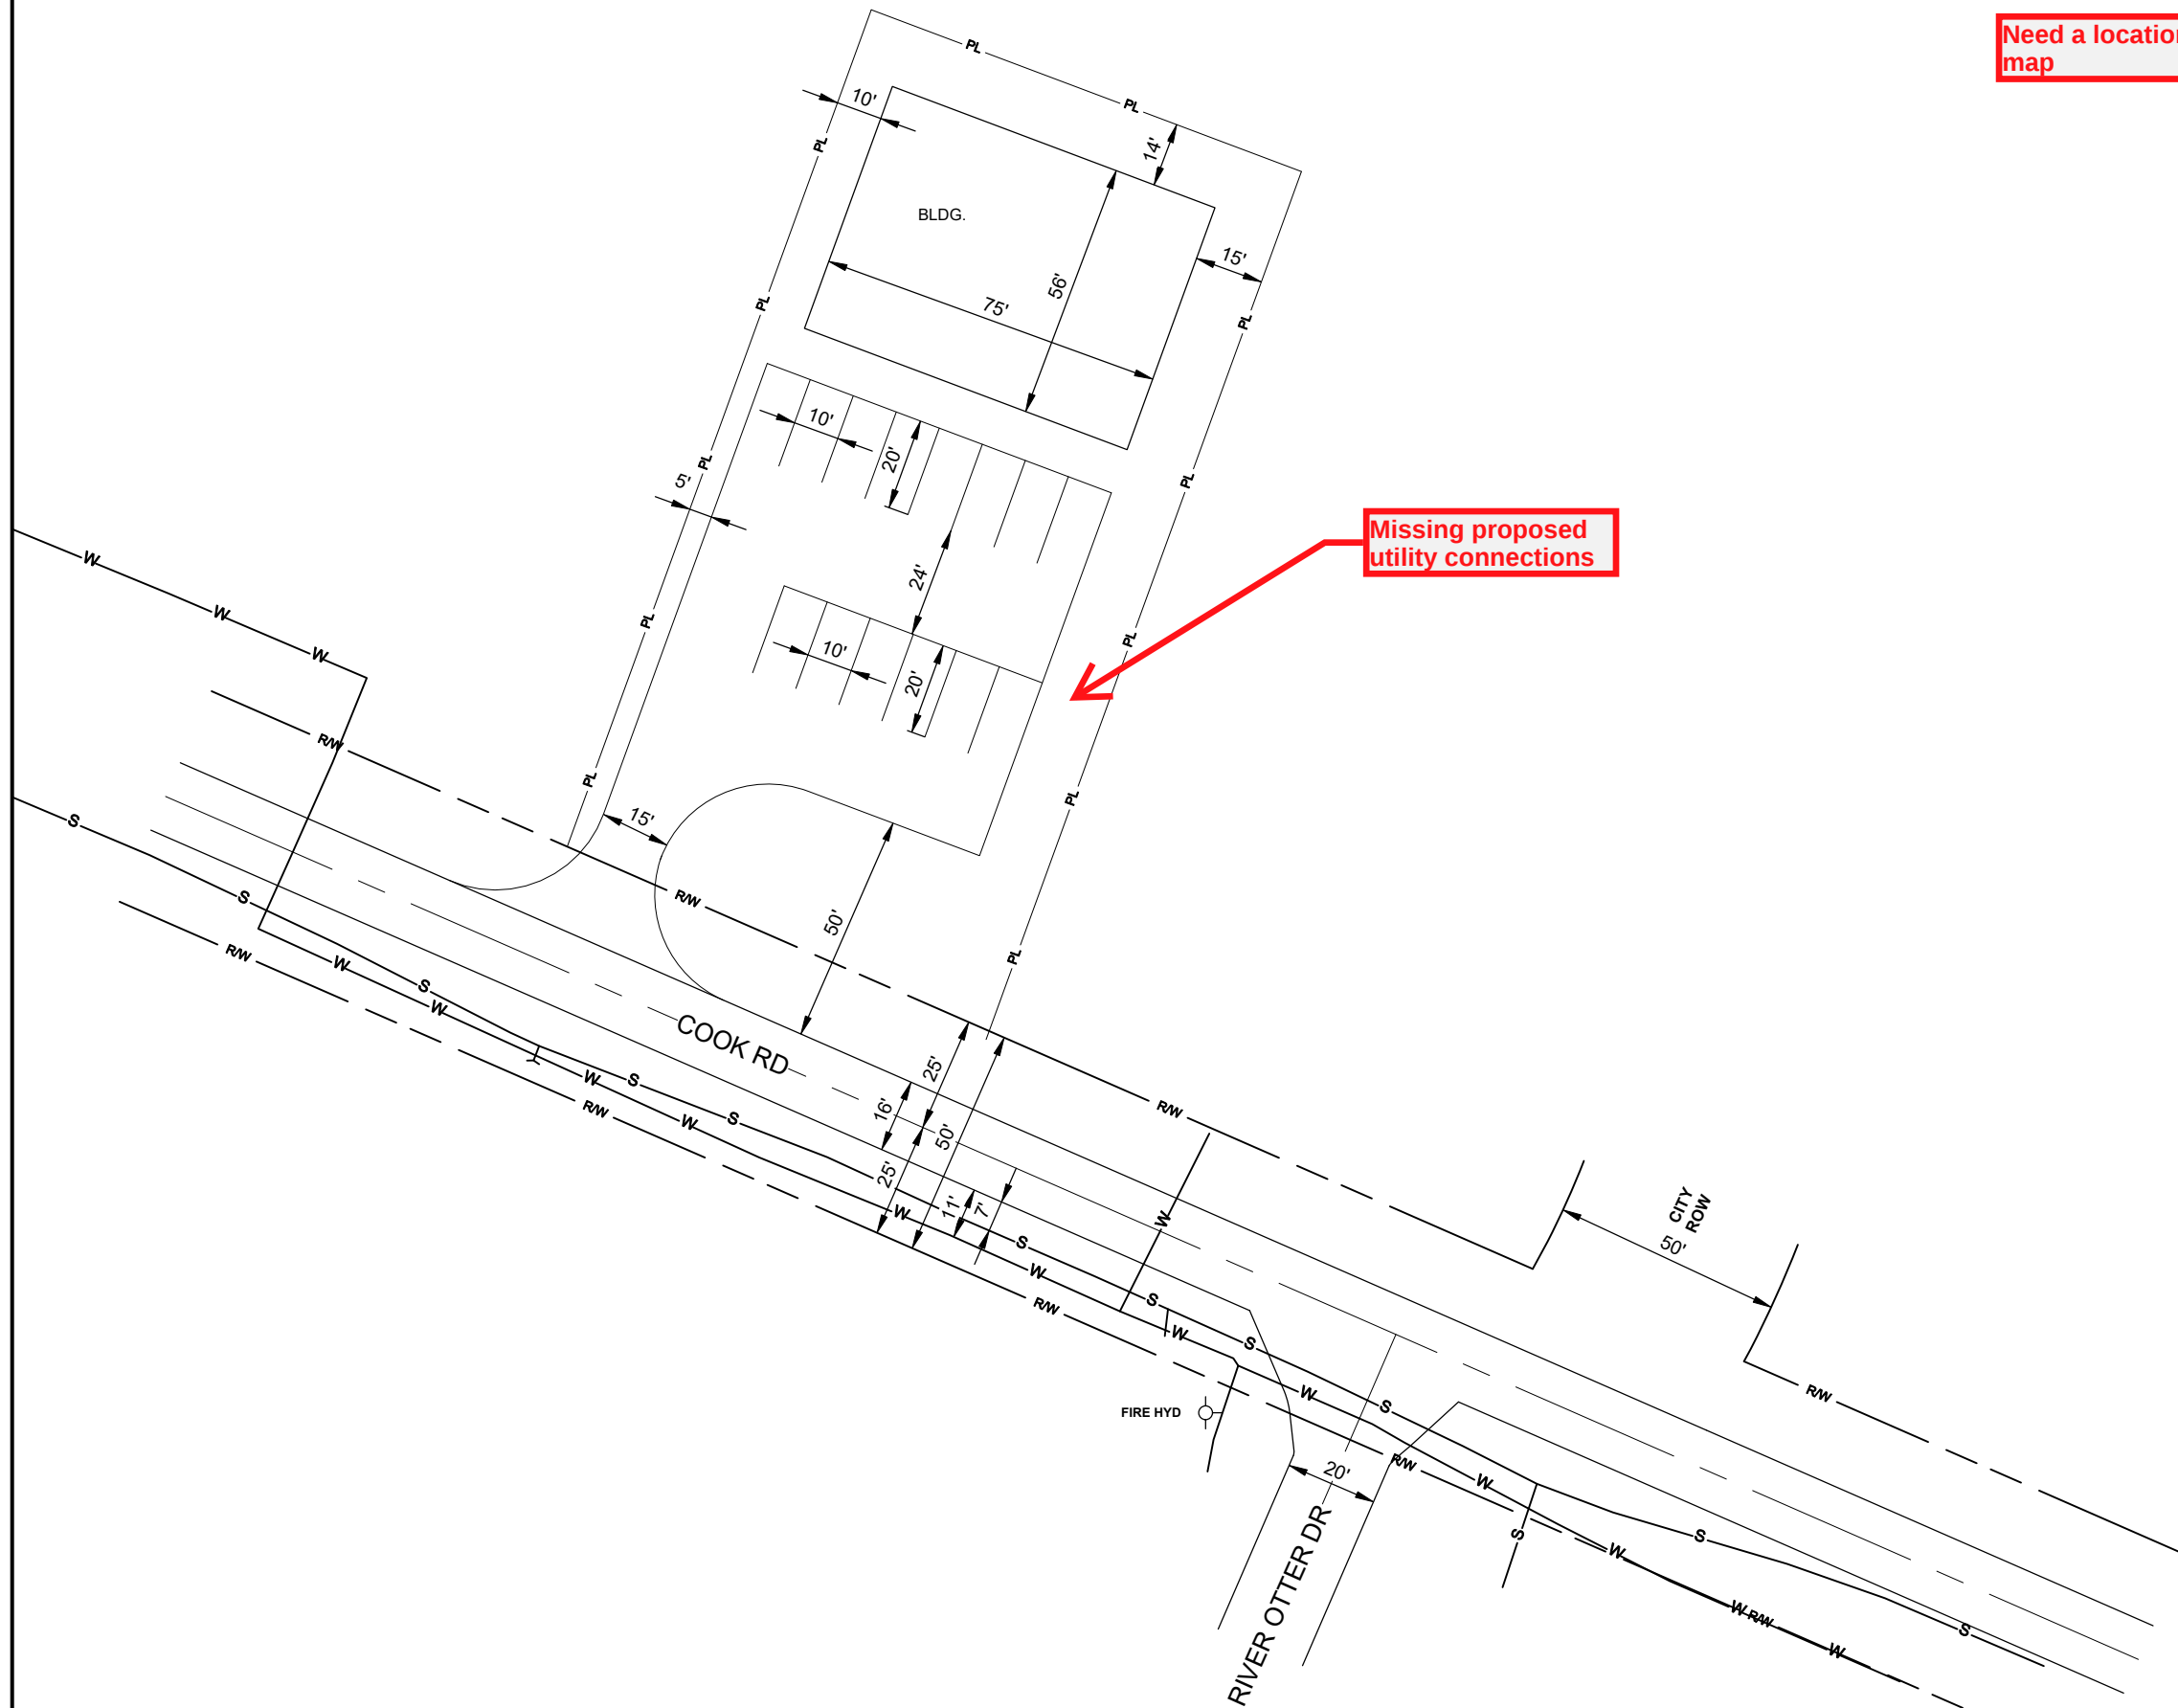

Need a location map

Missing proposed utility connections

**SITE PLAN
FOR
PROFFITT FAMILY SALON
PRESENTED TO
CROSSVILLE REGIONAL
PLANNING COMMISSION**

PROJECT NAME PROFFITT FAMILY SALON	
PROJECT CITY CROSSVILLE, TN	
DATE 7/28/26	DESCRIPTION SITE PLAN
SHEET 001	DRAWN BY TARE, INC
SCALE 1"=40'	

LEGEND

	RIGHT OF WAY
	PROPERTY LINES
	GRAVITY SEWER LINES
	CATOOSA WATER LINES
	CENTERLINE OF ROAD
	EDGE OF PAVEMENT
	DRIVEWAY / PARKING LOT
	BUILDINGS
	FIRE HYDRANT

REVISIONS

REV.	DESCRIPTION	INITIALS	DATE
1			
2			

PREPARED BY
TARE, INC.
Terre-Aqua Resource
Engineering, Inc.
Crossville, TN

PREPARED FOR

JEFF PROFFITT

SCALE

