


OVERALL SITE PLAN
 SCALE: 1" = 50'



P78127 - PILOT TRAVEL CENTER 114
 2449 GENESIS ROAD
 CROSSVILLE, TN 38571

REVISION DESCRIPTION	READY FOR REVIEW
NO.	0
DATE	05/10/23
NO.	0
DATE	05/10/23
SHEET TITLE	OVERALL SITE PLAN
SHEET NUMBER	C-1
PAGE NUMBER	2 OF 16

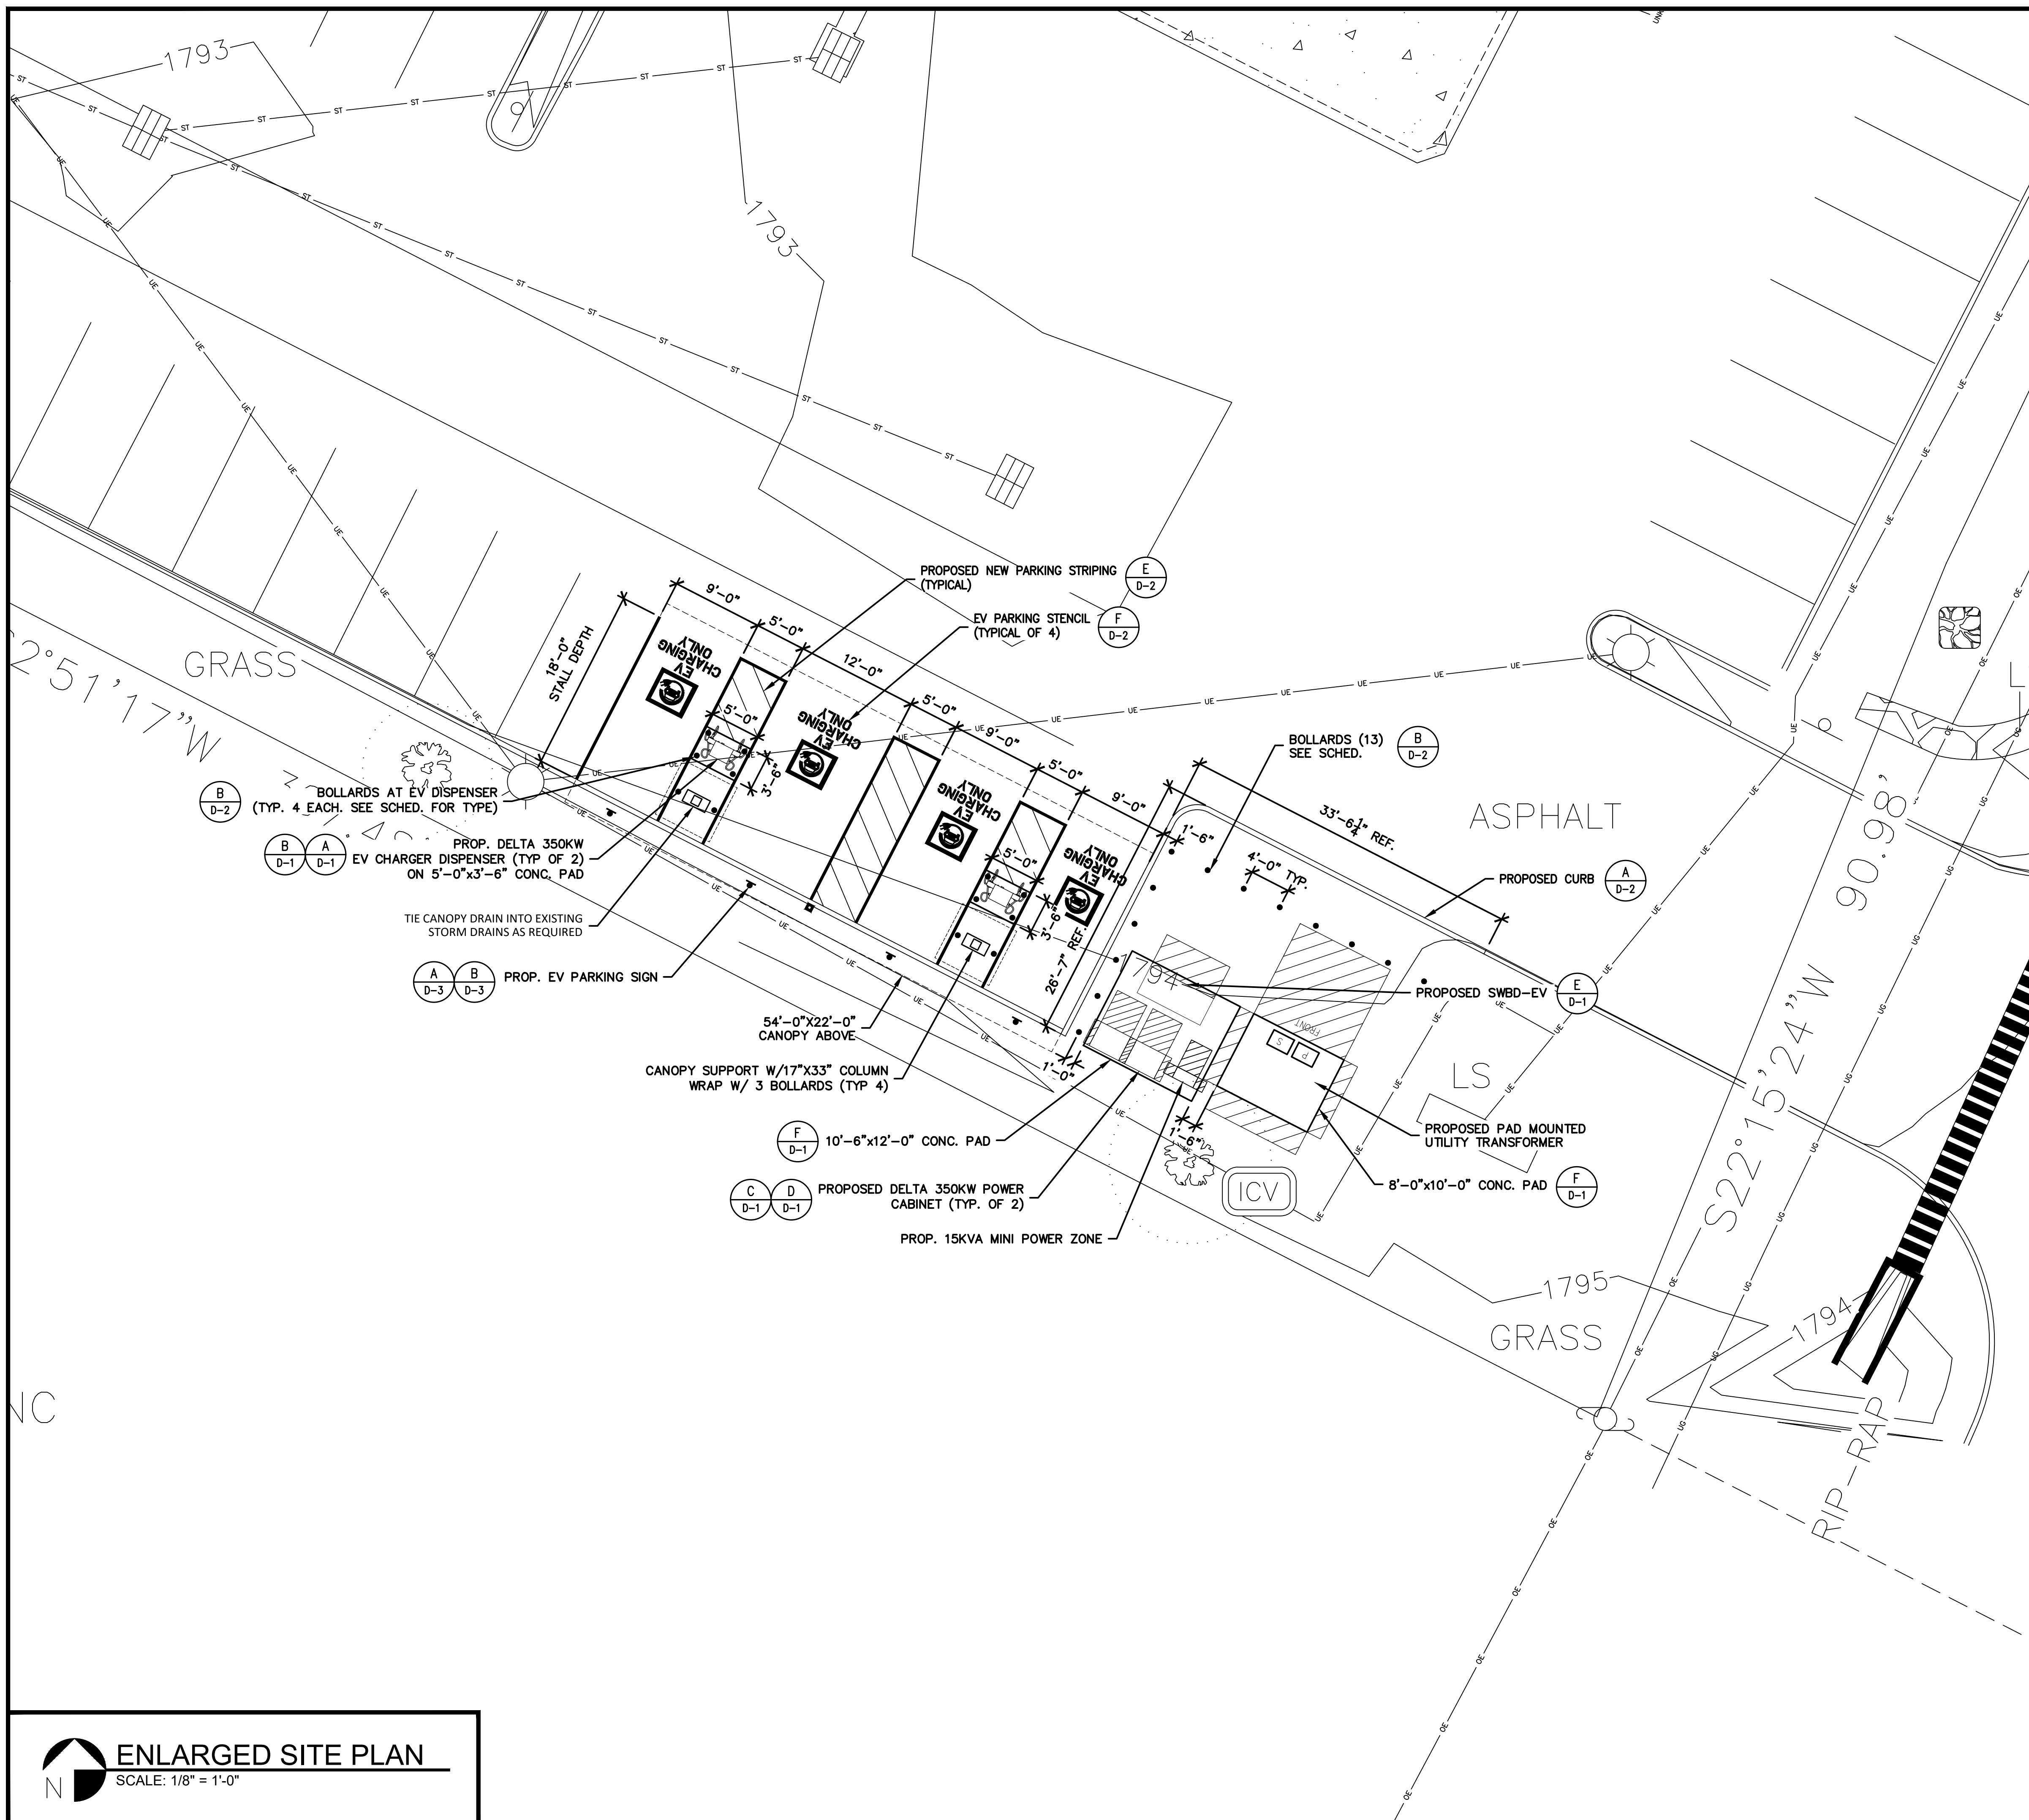

PARKING STALL SCHEDULE


EXISTING STALLS	9
PROPOSED EV STANDARD STALLS	3
PROPOSED EV VAN ACCESSIBLE ADA STALLS	1
PROPOSED EV STANDARD ADA STALLS	
NET STALL COUNT	-5

BOLLARD SCHEDULE

EQUIPMENT	BOLLARD TYPE: FRONT	BOLLARD TYPE: REAR	BOLLARD TYPE: SIDE
EV-1 DELTA 350KW	FIXED	FIXED	N/A
EV-2 DELTA 350KW	FIXED	FIXED	N/A
TRANSFORMER	FIXED	N/A	N/A
SWITCHBOARD	FIXED	N/A	FIXED
PC-1	N/A	N/A	FIXED
PC-2	N/A	N/A	FIXED
MINI POWER ZONE	N/A	N/A	N/A

NOTES

REVISION DESCRIPTION
 0 05/10/23
 DATE
 05/10/23
 DATE
 SHEET TITLE
 ENLARGED SITE PLAN
 SHEET NUMBER
 C-3
 PAGE NUMBER
 4 OF 16

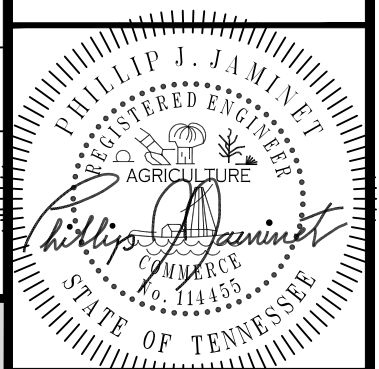

P78127 - PILOT TRAVEL CENTER 114
 2449 GENESIS ROAD
 CROSSVILLE, TN 38571