
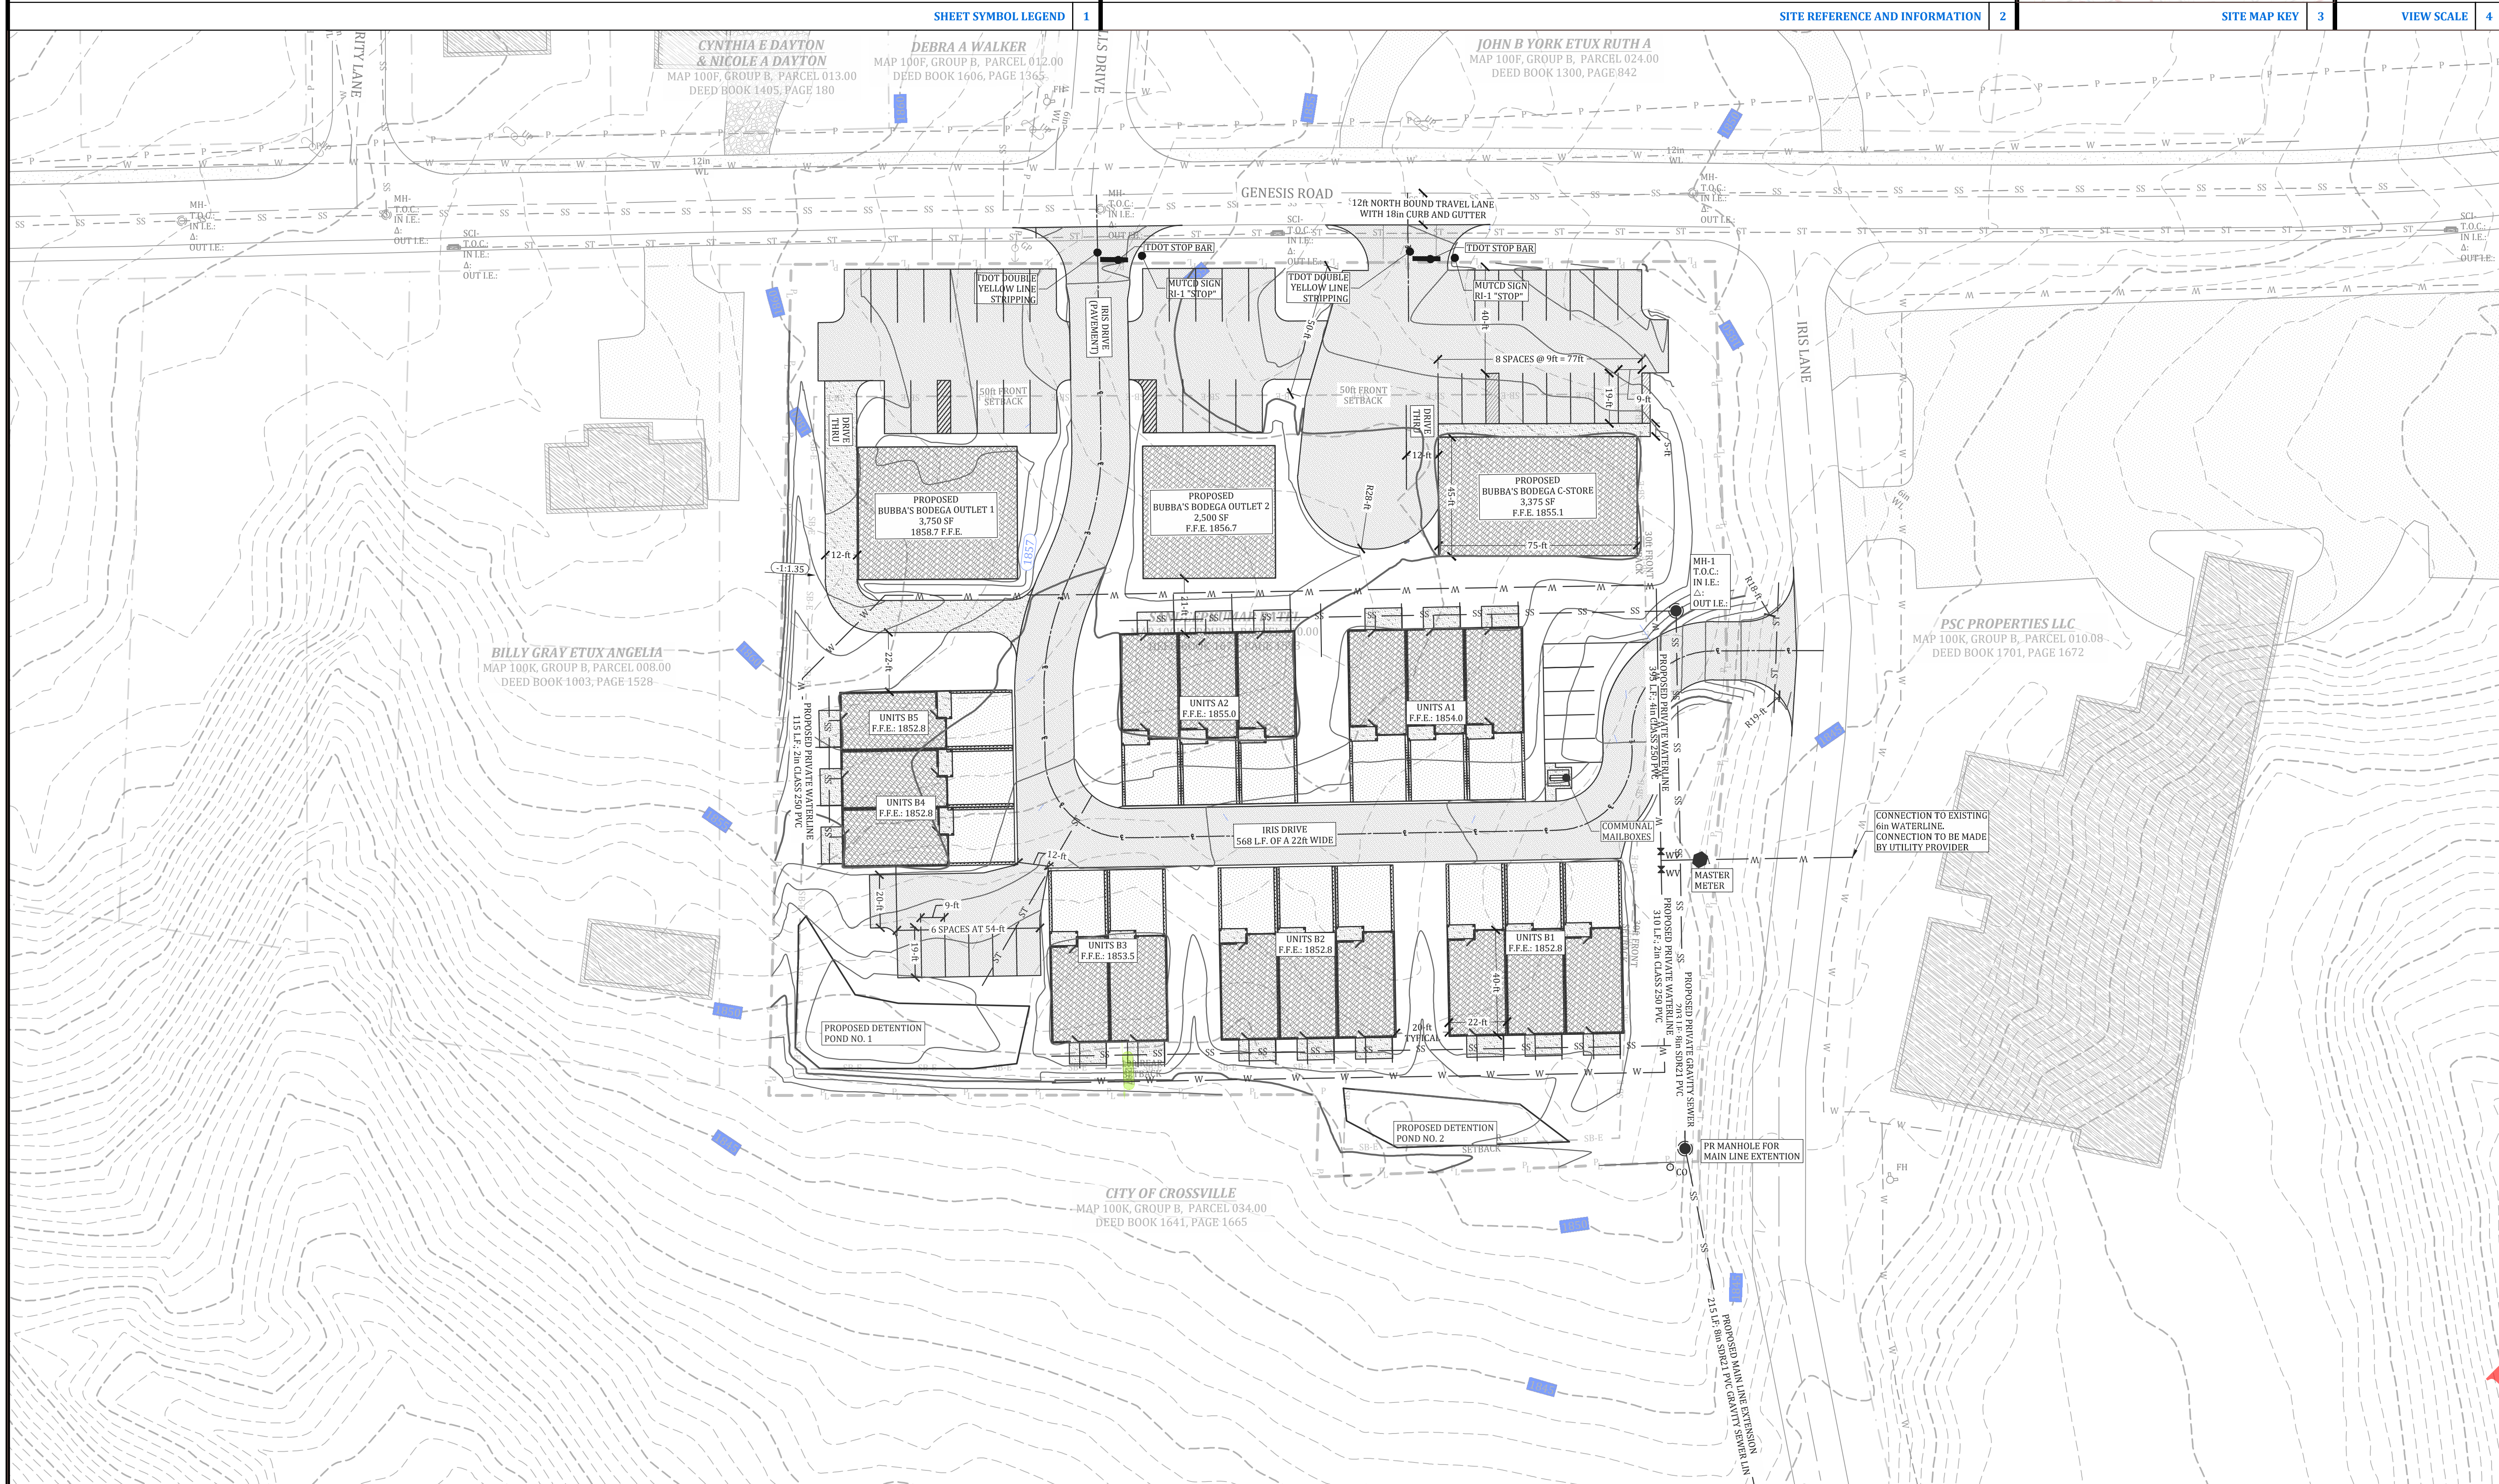
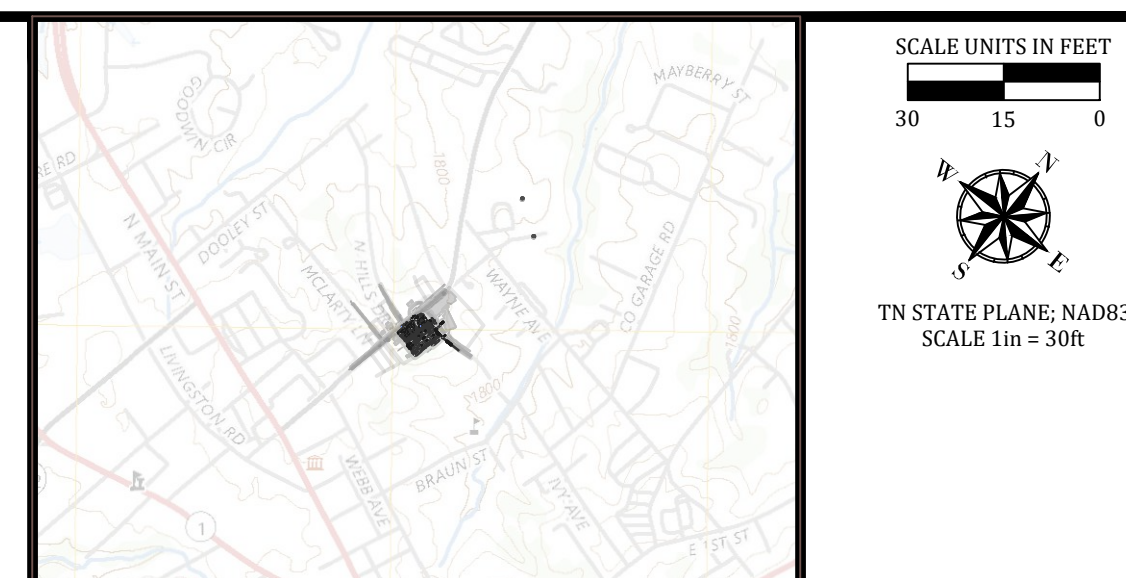


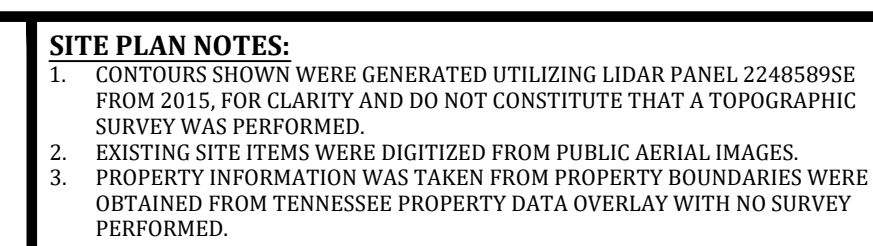

PROPOSED SITE PLAN 1in = 30ft 5

CROSSVILLE MOUNT JULIET 702 Old Jamestown Hwy Crossville, TN 38555 Crossville 931.484.9321 Mount Juliet 615.863.3237 www.ecce-engineering.com		ENVIRONMENTAL & CIVIL ENGINEERING SERVICES			
		ENGINEERING ♦ GEOTECHNICAL ♦ ENVIRONMENTAL			
PROPOSED SITE PLAN BUBBA'S BODEGO COMMERCIAL DEVELOPMENT MAP 100K, GROUP B, PARCEL 010.00 SANDEEP PATEL 344 GENESIS ROAD CROSSVILLE, CUMBERLAND COUNTY, TENNESSEE	CHECKED BY: L.O.B.	NO. 1	DATE 9/10/25	DESCRIPTION DRAFT FOR PLANNING	CHKD C.F.B.
	DESIGN BY: C.F.B.	DRAWN BY: 	ORIGINAL DATE: OCT. 9, 2024	PROJECT NO.: 24625	DWG NO.: 24625
SHEET REFERENCE NUMBER: C-102	REVISIONS				