

No.	Description	Date

NOT FOR CONSTRUCTION


A RENOVATION FOR:
 EYE CENTERS OF TENNESSEE
 15 IRIS LANE
 CROSSVILLE, TN

Progress Plans

Site Plan - Proposed

Project number 22-509
 Date 7/28/22
 Drawn by DCW
 Checked by Checker

Scale 1" = 30'-0"

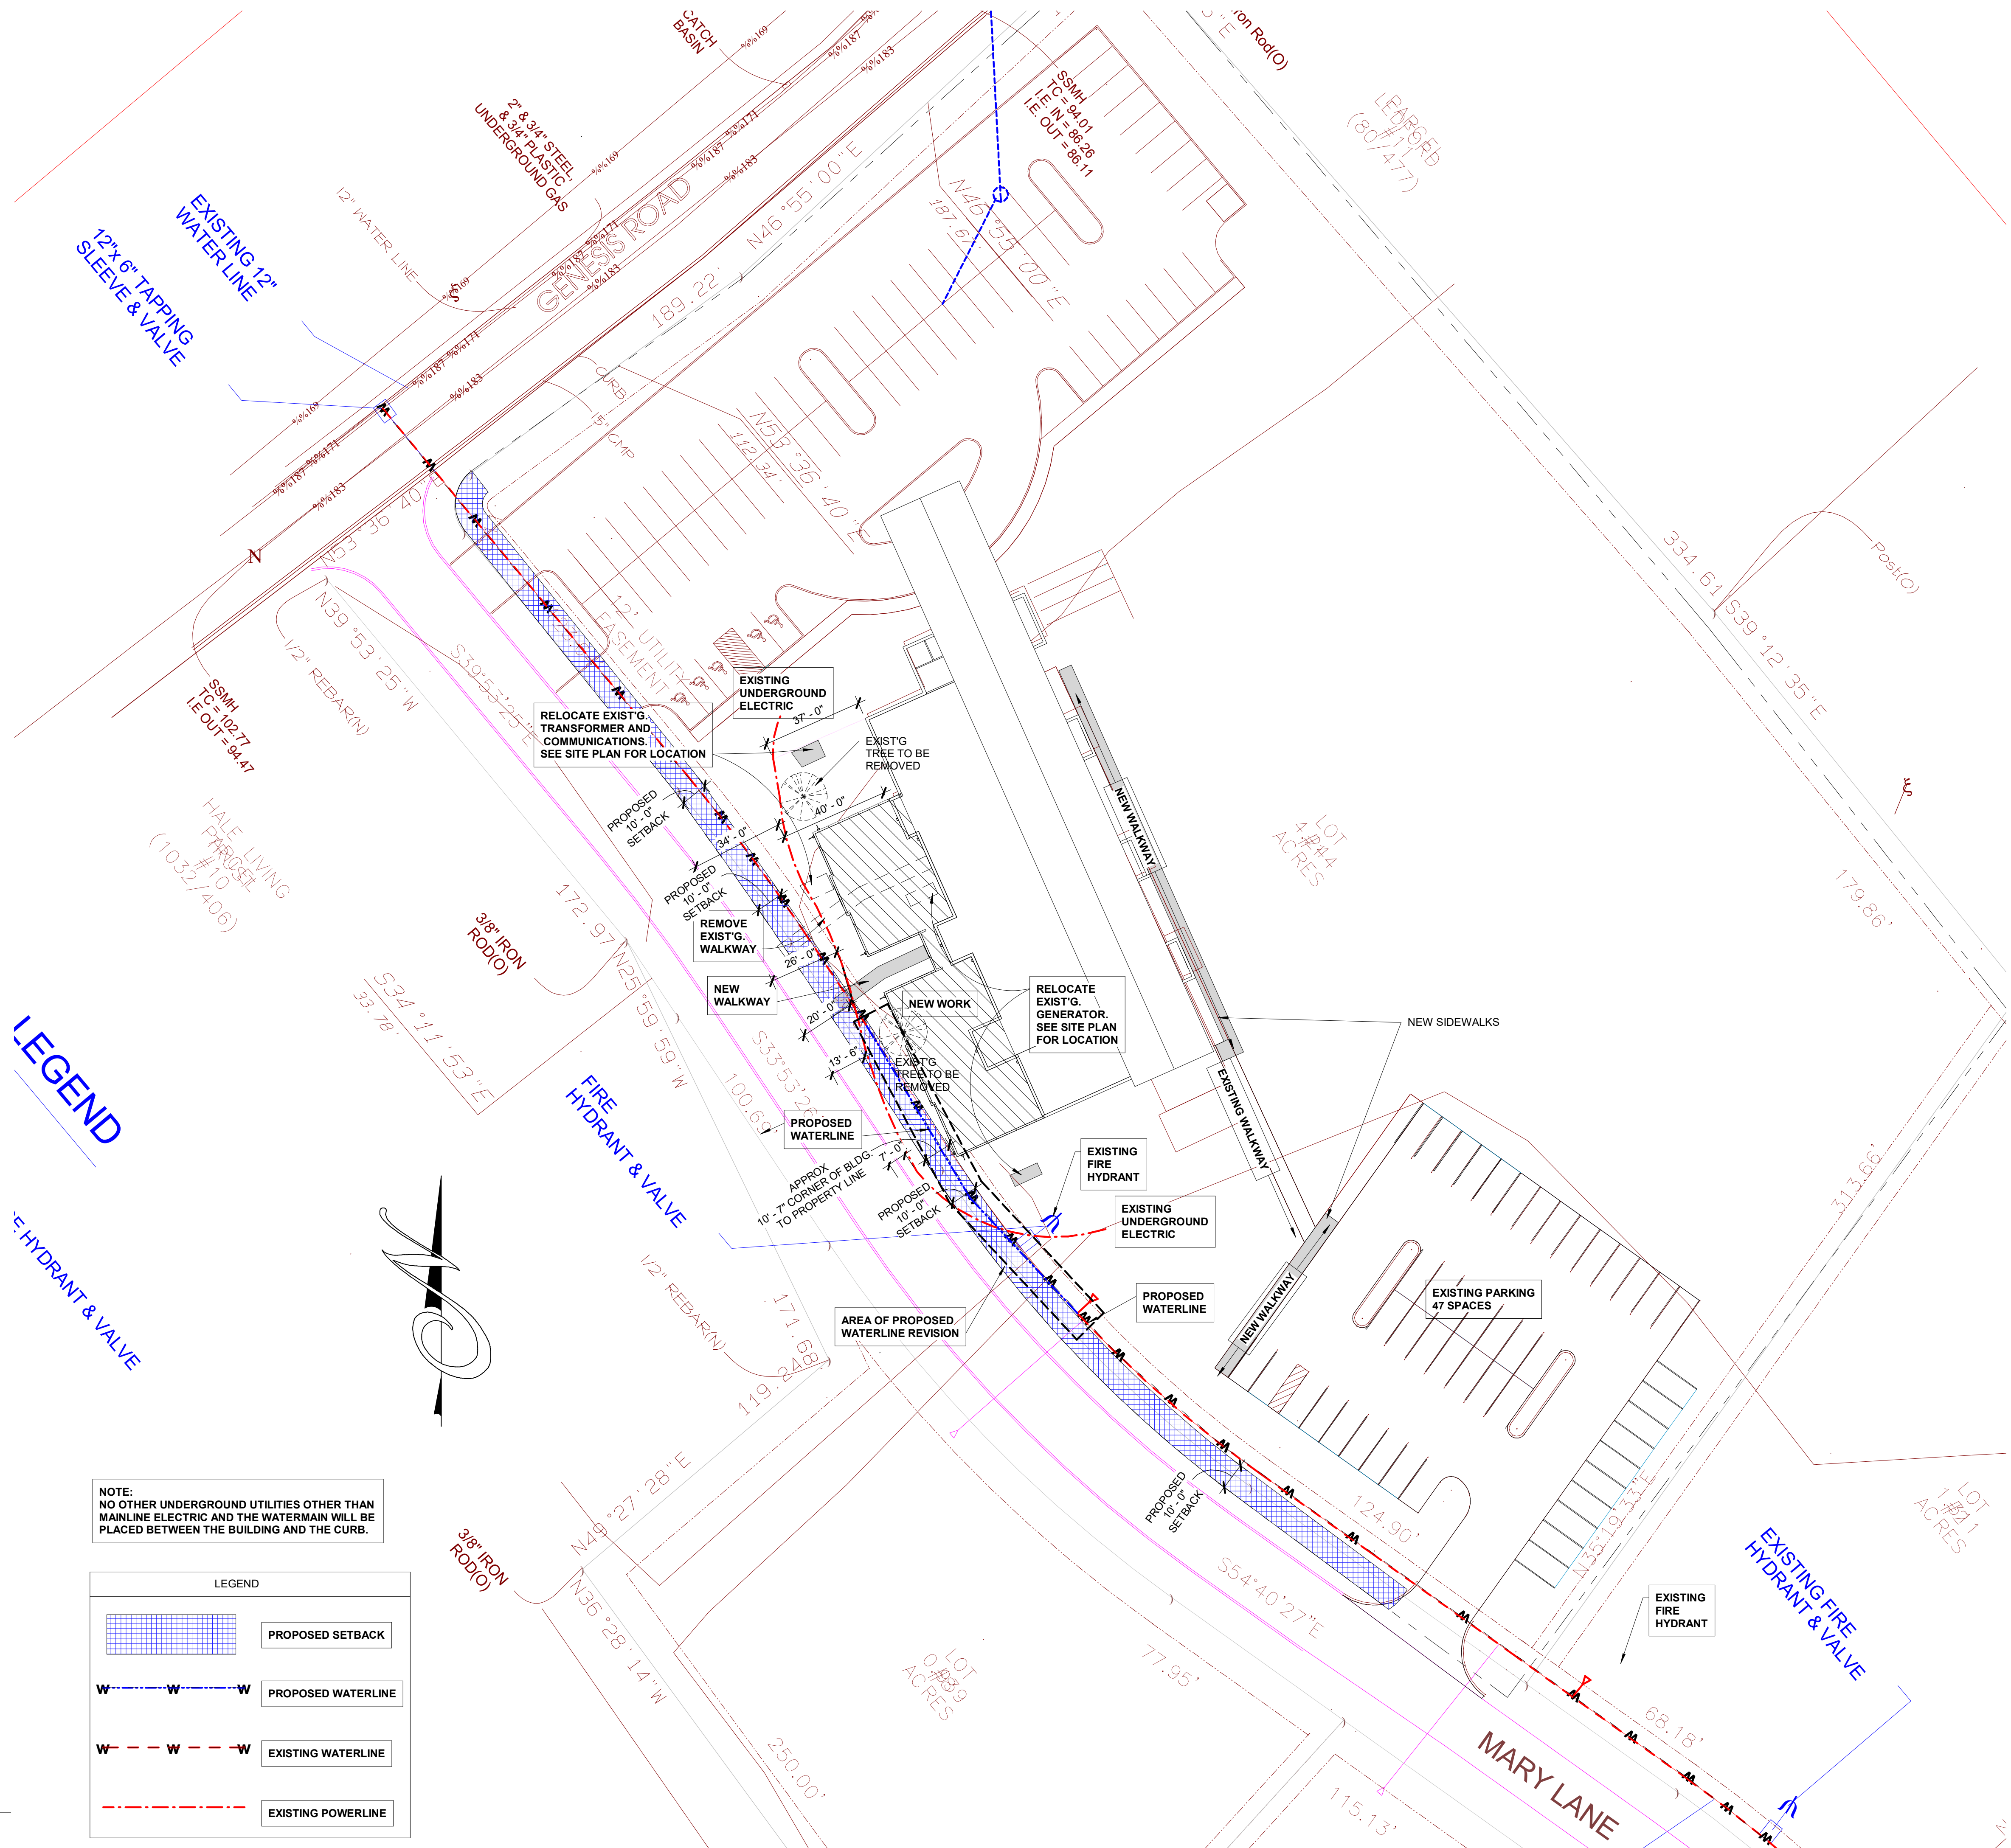

LEGEND

FIRE HYDRANT & VALVE

NOTE:
 NO OTHER UNDERGROUND UTILITIES OTHER THAN MAINLINE ELECTRIC AND THE WATERMAIN WILL BE PLACED BETWEEN THE BUILDING AND THE CURB.

LEGEND	
	PROPOSED SETBACK
	PROPOSED WATERLINE
	EXISTING WATERLINE
	EXISTING POWERLINE

Site Plan - Proposed
 1" = 30'-0"