


Location Map  
Not to Scale

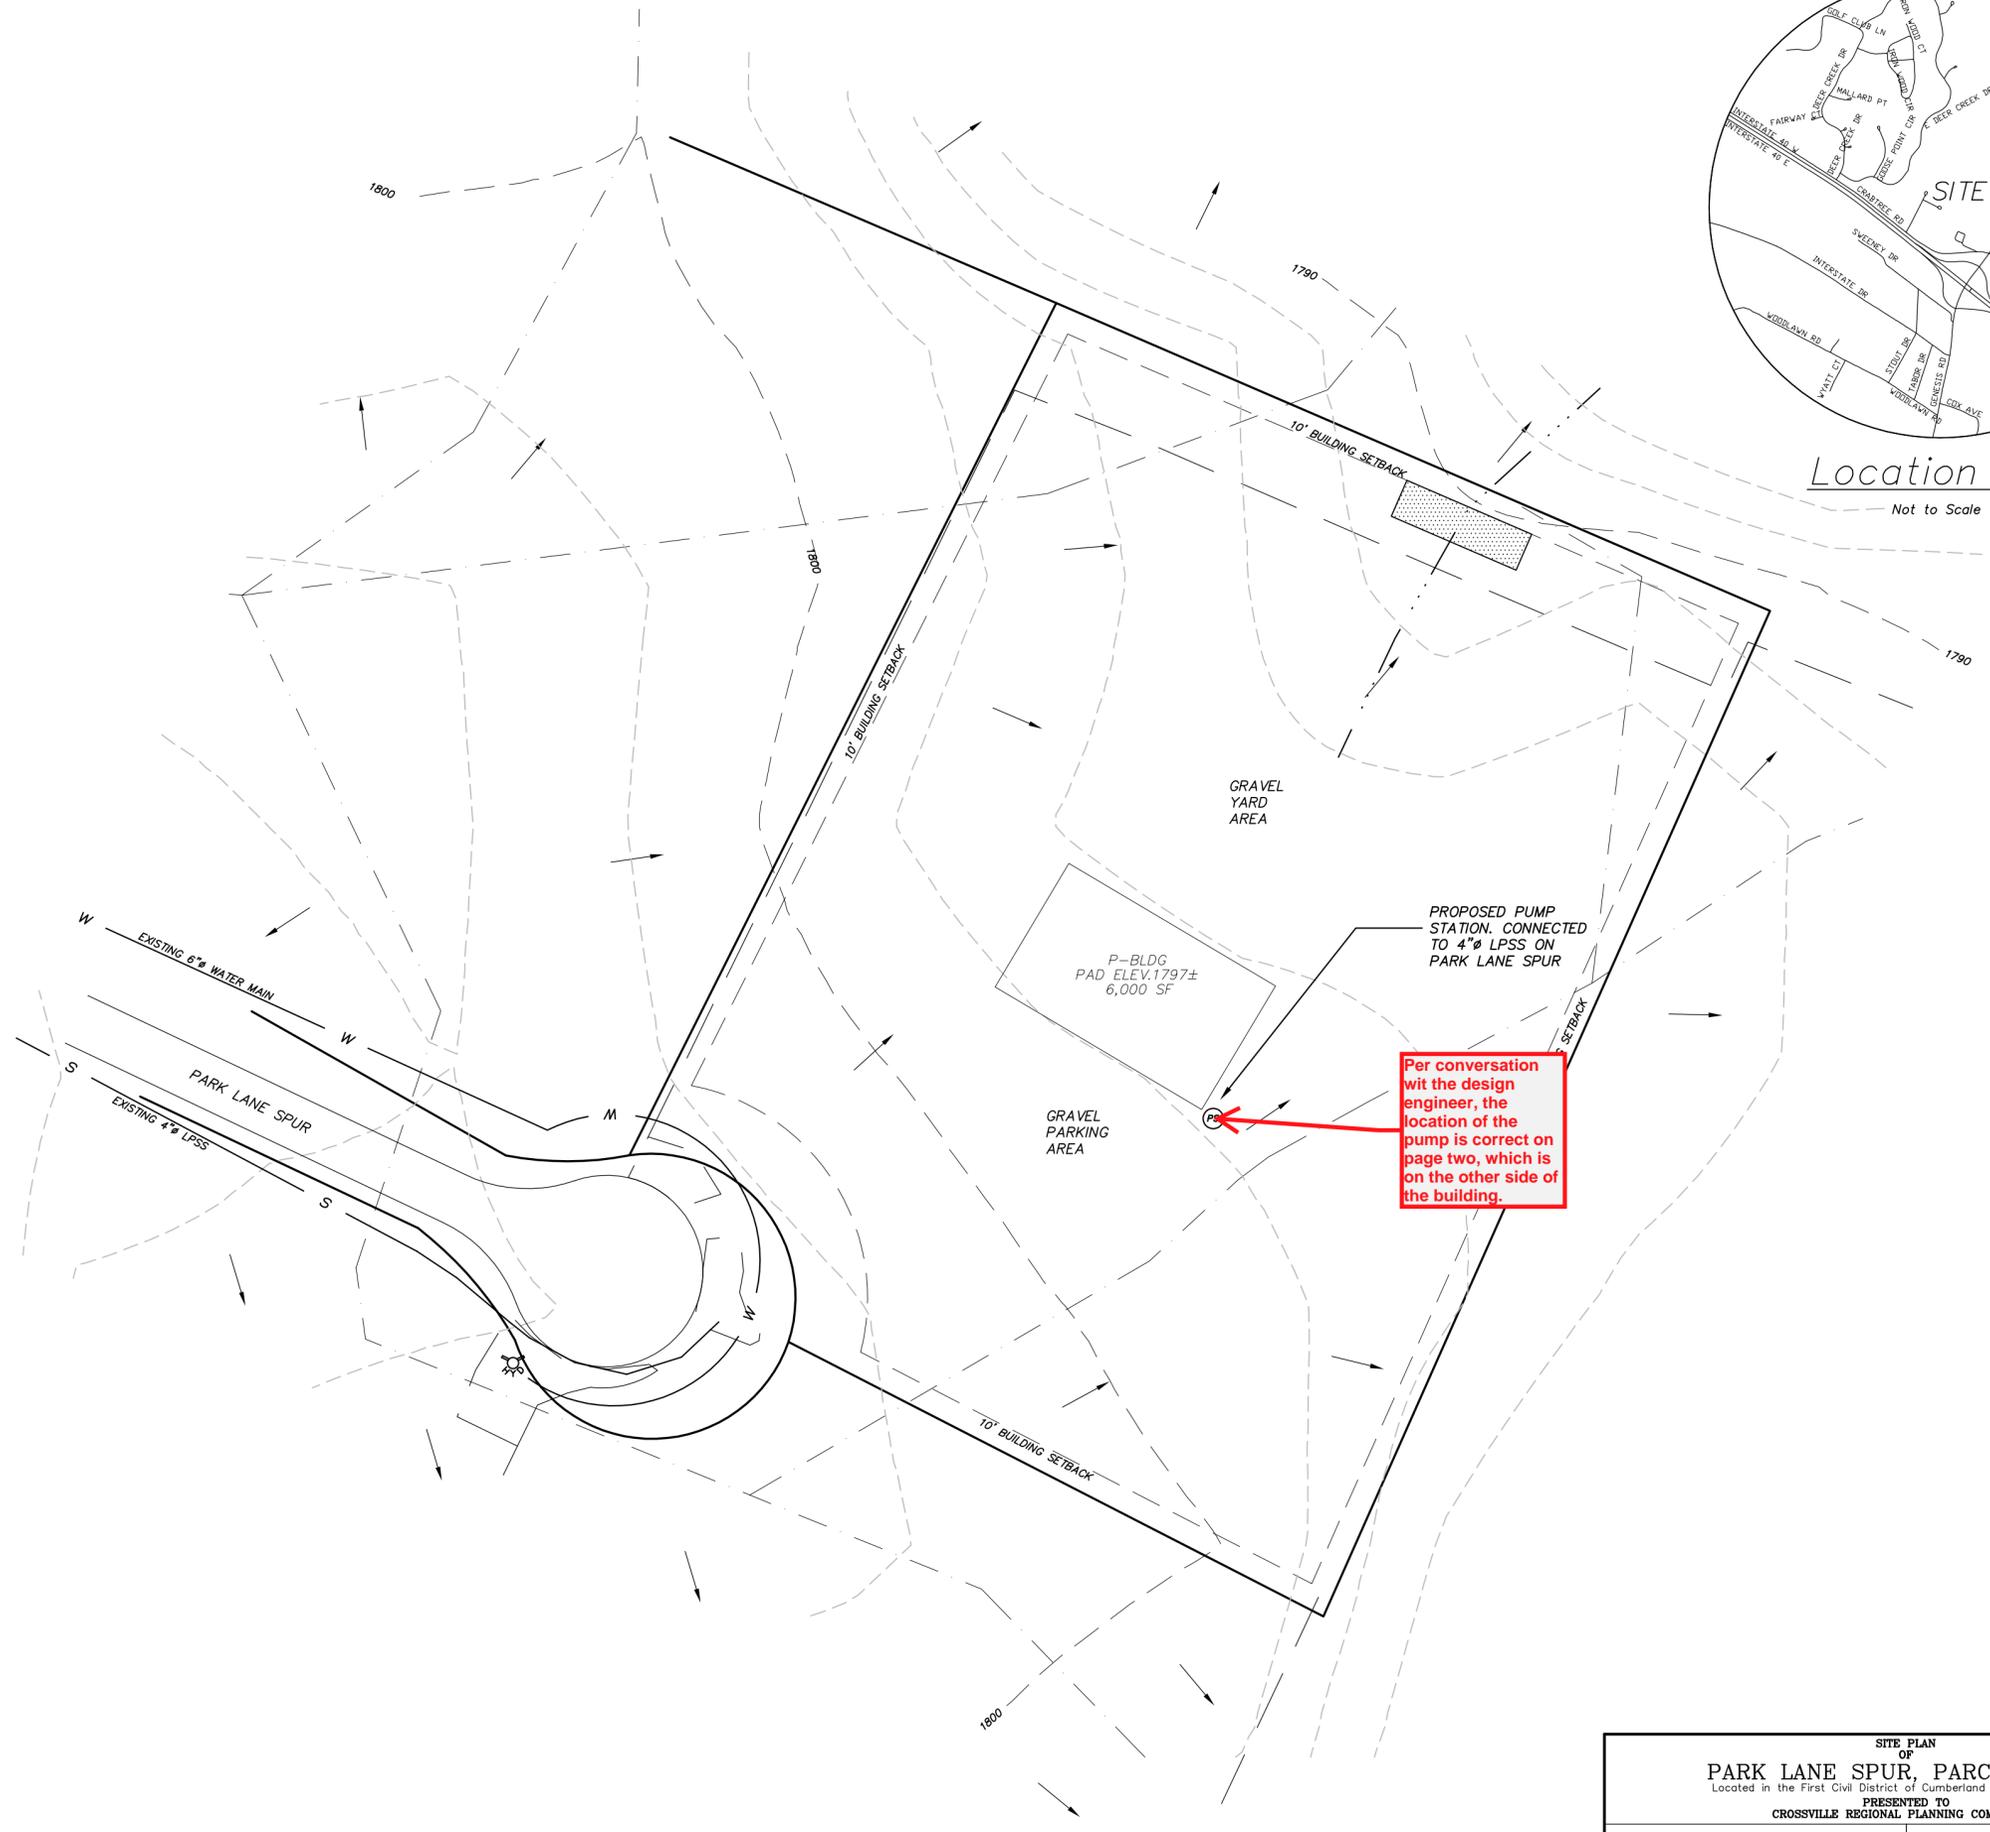

Per conversation with the design engineer, the location of the pump is correct on page two, which is on the other side of the building.

**LEGEND:**

	PROPERTY LINE
	BUILDING SETBACK
	INDEX CONTOUR (10' interval)
	EXISTING CONTOUR (2' interval)
	WATERSHED PEAK
	DRAINWAY
	DRAINAGE FLOW ARROW
	EXISTING EDGE OF GRAVEL
	EXISTING EDGE OF PAVEMENT
	EXISTING WATER VALVE
	EXISTING FIRE HYDRANT
	EXISTING WATER LINE
	EXISTING WATER LINE
	EXISTING SEWER VALVE
	PROPOSED STORM WATER MANAGEMENT AREA IF NEEDED.

- NOTES:**
1. CONTOUR INFORMATION PRODUCED FROM AVAILABLE LIDAR DATA.
  2. EXISTING SITE CONDITIONS BASED ON AERIAL PHOTOGRAMTRY AND OR FIELD INVESTIGATION.

**TARE, INC.**  
Terre-Aqua Resource Engineering, Inc.  
Crossville, Tennessee

<p><b>SITE PLAN OF PARK LANE SPUR, PARCEL 010.08</b> Located in the First Civil District of Cumberland County, Tennessee</p> <p>PRESENTED TO <b>CROSSVILLE REGIONAL PLANNING COMMISSION</b></p>	
<p><b>DEVELOPER:</b> Ronnie Delk(d/b/a Delk Equipment <b>ADDRESS:</b> 919 Old Highway 1275 Jamestown, TN 38556 <b>TELEPHONE:</b> 931-704-7852</p>	<p><b>SURVEYOR:</b> . <b>ADDRESS:</b> . <b>TELEPHONE:</b> .</p>
<p><b>ENGINEER:</b> TARE, INC. <b>ADDRESS:</b> P.O. BOX 846 CROSSVILLE, TENNESSEE 38557 <b>TELEPHONE:</b> (931) 484-7543</p>	<p><b>SCALE:</b> 1" = 100'      <b>DATE:</b> March, 2025 <b>TAX MAP REFERENCE:</b> Tax Map 087 Parcel 010.08</p>

