


Proposed Lane Addition

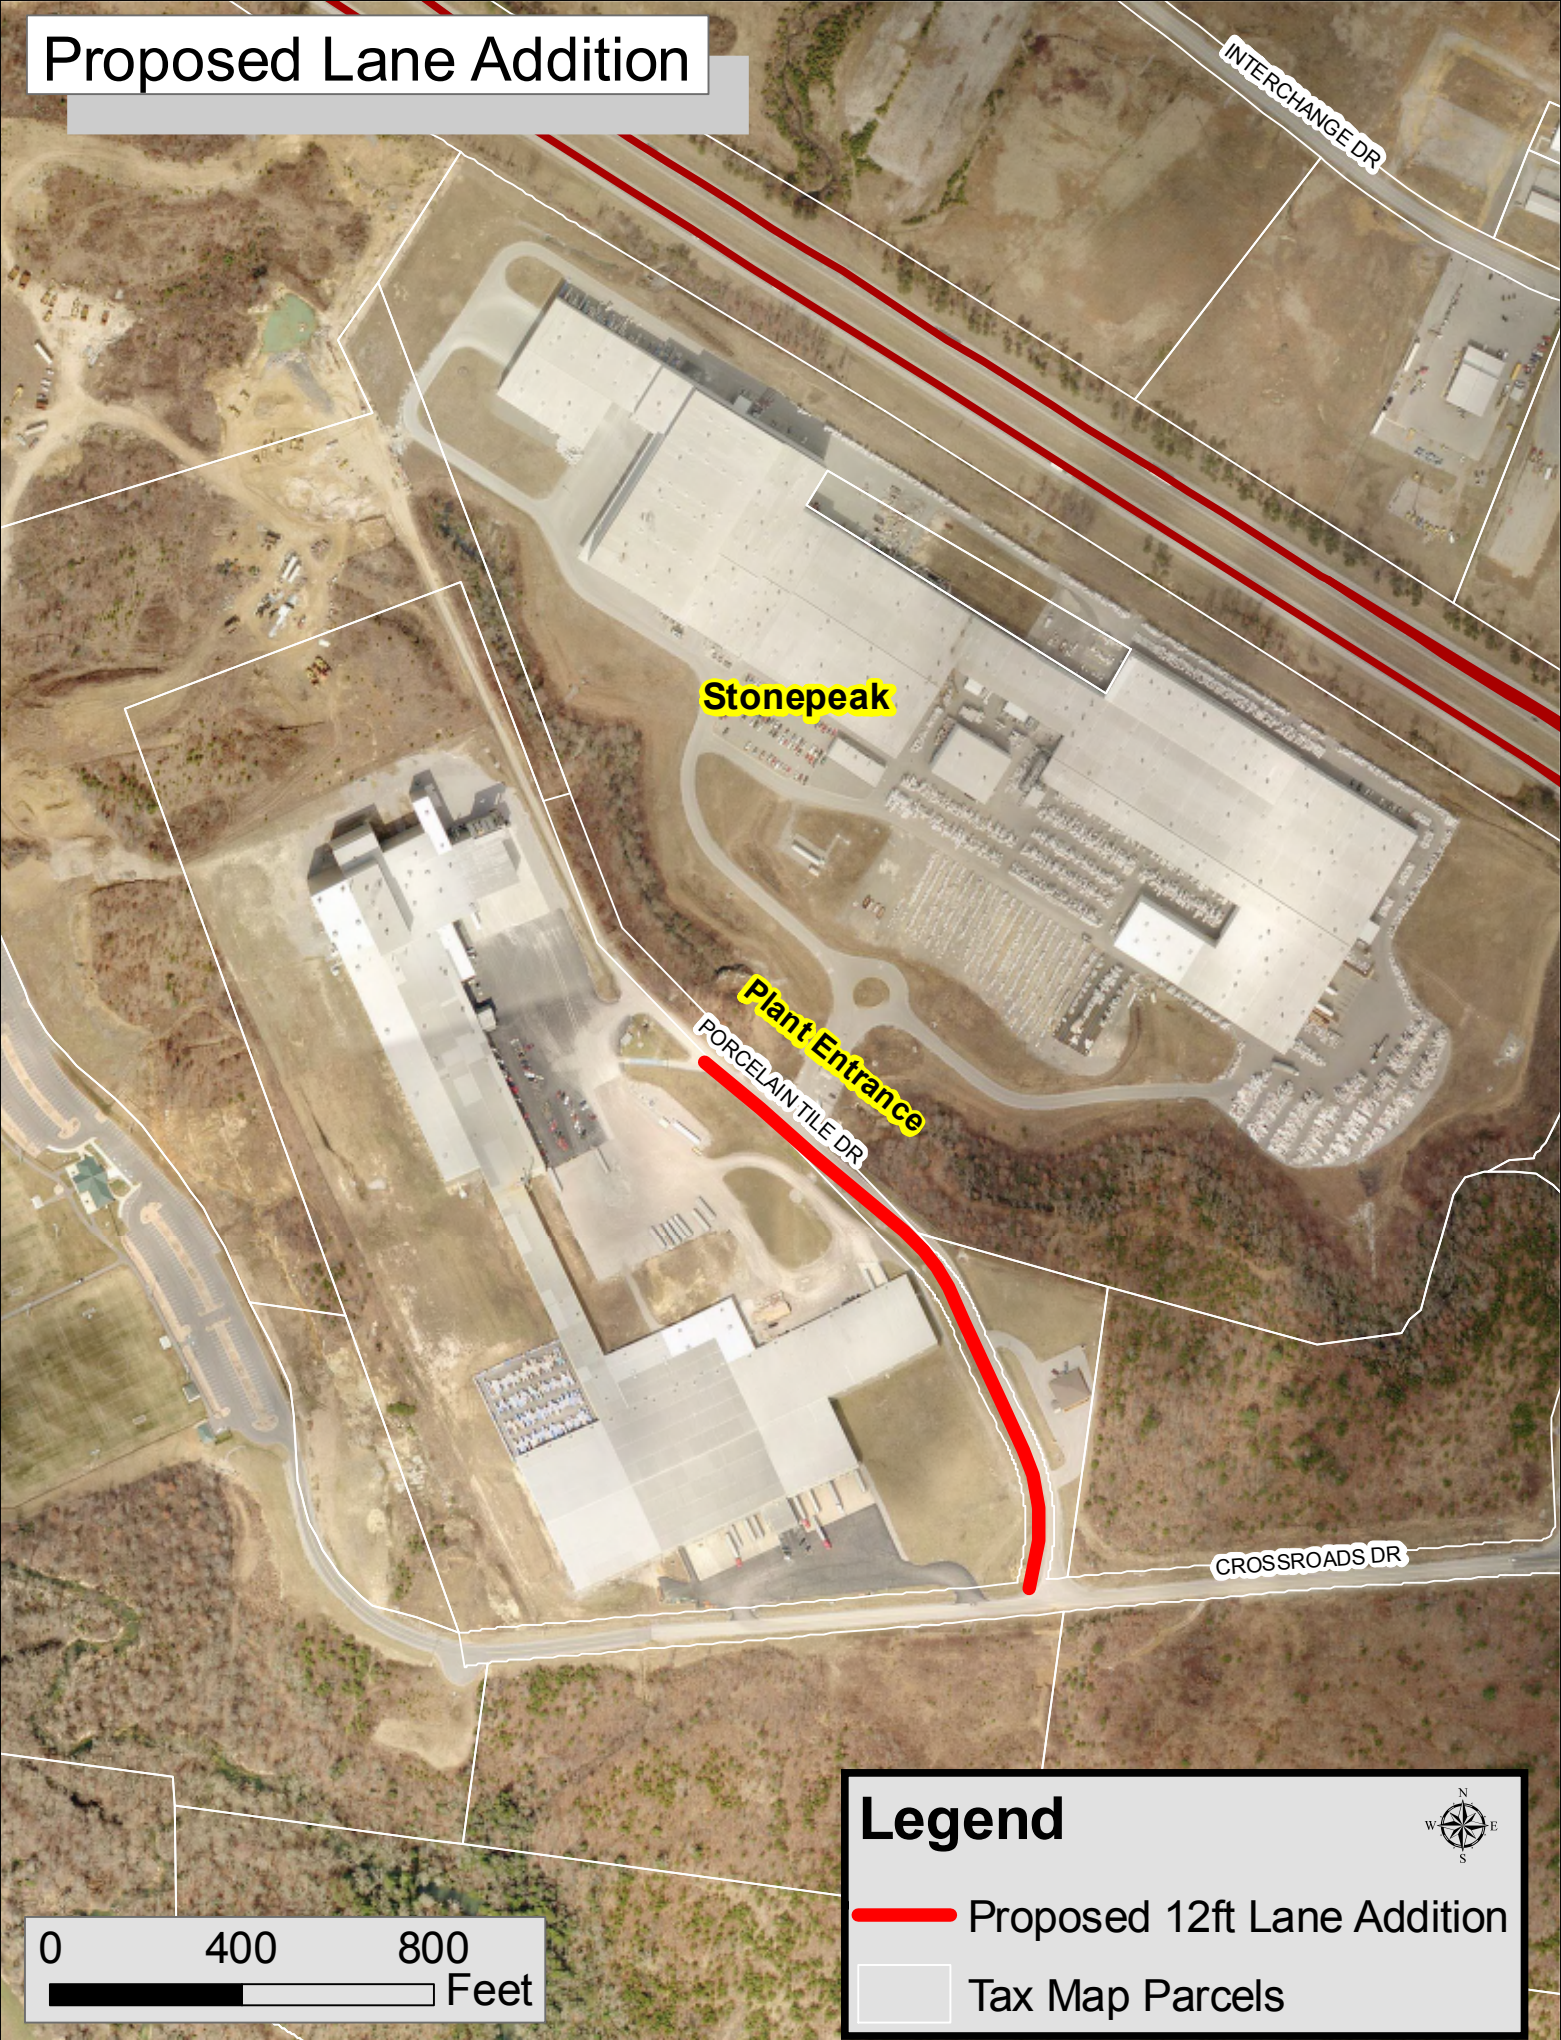


Stonepeak



Plant Entrance
PORCELAIN TILE DR

INTERCHANGE DR

CROSSROADS DR

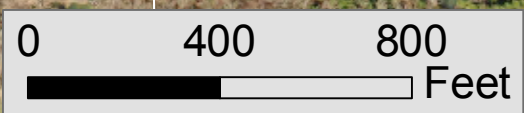

Legend

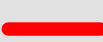-  Proposed 12ft Lane Addition
-  Tax Map Parcels

