


234'

168'

179'

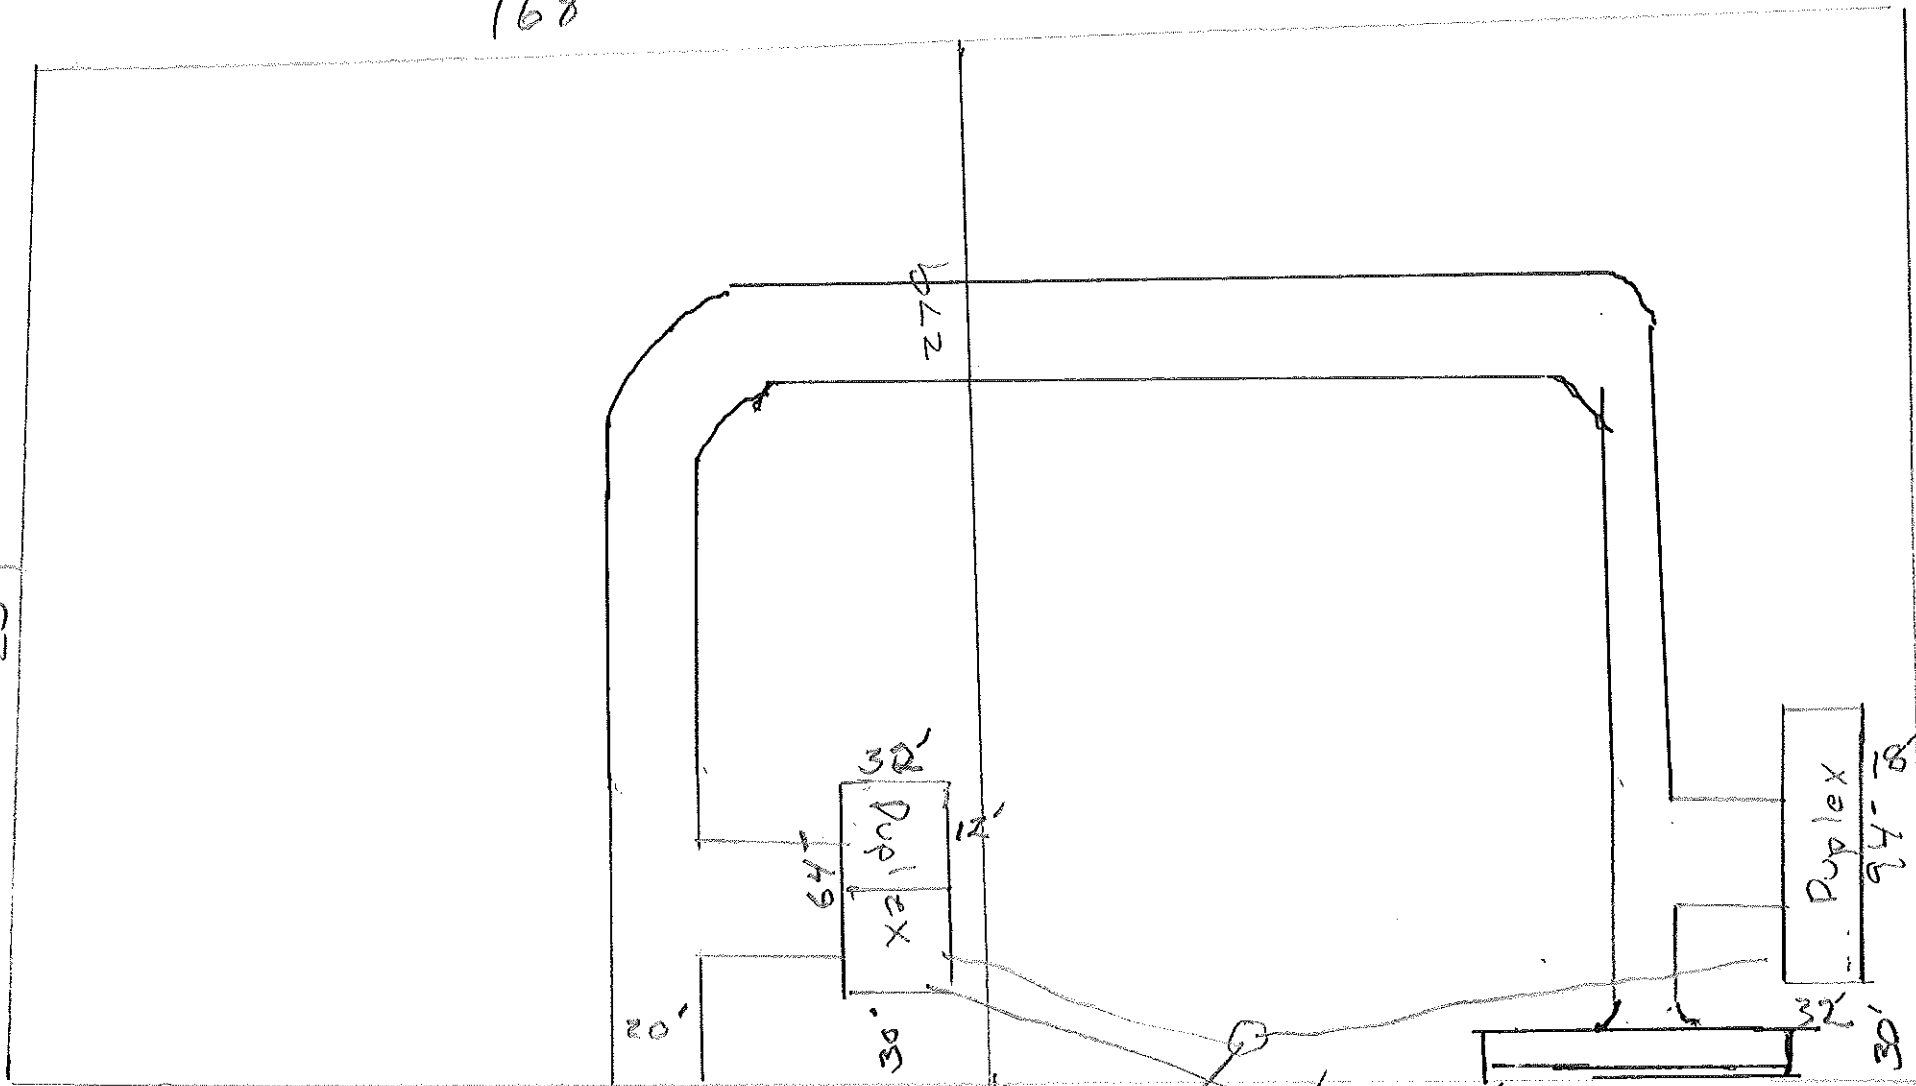

303'

173'

Existing 4" Sewer Tap

Existing Water Dr

172'

Ledford