

U.S. Army Corps of Engineers (USACE) DRAFT APPLICATION FOR DEPARTMENT OF THE ARMY PERMIT 33 CFR 325. The proponent agency is CECW-CO-R.		<i>Form Approved -</i> <i>OMB No. 0710-0003</i> <i>Expires: 02-28-2022</i>	
The public reporting burden for this collection of information, OMB Control Number 0710-0003, is estimated to average 11 hours per response, including the time for reviewing instructions, searching existing data sources, gathering and maintaining the data needed, and completing and reviewing the collection of information. Send comments regarding the burden estimate or burden reduction suggestions to the Department of Defense, Washington Headquarters Services, at whs.mc-alex.esd.mbx.dd-dod-information-collections@mail.mil . Respondents should be aware that notwithstanding any other provision of law, no person shall be subject to any penalty for failing to comply with a collection of information if it does not display a currently valid OMB control number. PLEASE DO NOT RETURN YOUR APPLICATION TO THE ABOVE EMAIL.			
PRIVACY ACT STATEMENT			
Authorities: Rivers and Harbors Act, Section 10, 33 USC 403; Clean Water Act, Section 404, 33 USC 1344; Marine Protection, Research, and Sanctuaries Act, Section 103, 33 USC 1413; Regulatory Programs of the Corps of Engineers; Final Rule 33 CFR 320-332. Principal Purpose: Information provided on this form will be used in evaluating the application for a permit. Routine Uses: This information may be shared with the Department of Justice and other federal, state, and local government agencies, and the public and may be made available as part of a public notice as required by Federal law. Submission of requested information is voluntary, however, if information is not provided the permit application cannot be evaluated nor can a permit be issued. One set of original drawings or good reproducible copies which show the location and character of the proposed activity must be attached to this application (see sample drawings and/or instructions) and be submitted to the District Engineer having jurisdiction over the location of the proposed activity. An application that is not completed in full will be returned. System of Record Notice (SORN). The information received is entered into our permit tracking database and a SORN has been completed (SORN #A1145b) and may be accessed at the following website: http://dpcl.d.defense.gov/Privacy/SORNsIndex/DOD-wide-SORN-Article-View/Article/570115/a1145b-ce.aspx			
(ITEMS 1 THRU 4 TO BE FILLED BY THE CORPS)			
1. APPLICATION NO.	2. FIELD OFFICE CODE	3. DATE RECEIVED	4. DATE APPLICATION COMPLETE
(ITEMS BELOW TO BE FILLED BY APPLICANT)			
5. APPLICANT'S NAME First - Middle - Last - Company -City of Crossville, Tennessee E-mail Address -tim.begley@crossvilletn.gov		8. AUTHORIZED AGENT'S NAME AND TITLE (agent is not required) First -J. Middle -Gregory Last -Davenport Company -J. R. Wauford & Company Consulting Engineers, Inc. E-mail Address -gregd@jrwauford.com	
6. APPLICANT'S ADDRESS: Address-392 North Main Street City -Crossville State -TN Zip -38555 Country -USA		9. AGENT'S ADDRESS: Address-2835 Lebanon Pike City -Nashville State -TN Zip -37214 Country -USA	
7. APPLICANT'S PHONE NOS. w/AREA CODE a. Residence b. Business c. Fax 931-456-6172		10. AGENTS PHONE NOS. w/AREA CODE a. Residence b. Business c. Fax 615-883-3243 615-391-3710	
STATEMENT OF AUTHORIZATION			
11. I hereby authorize, <u>J. Gregory Davenport, P.E.</u> to act in my behalf as my agent in the processing of this application and to furnish, upon request, supplemental information in support of this permit application.			
_____ SIGNATURE OF APPLICANT		_____ DATE	
NAME, LOCATION, AND DESCRIPTION OF PROJECT OR ACTIVITY			
12. PROJECT NAME OR TITLE (see instructions) Raising Meadow Park Lake Dam			
13. NAME OF WATERBODY, IF KNOWN (if applicable) Meadow Park Lake and its tributaries. Unnamed tributary of Meadow Creek.		14. PROJECT STREET ADDRESS (if applicable) Address 1437 City Lake Road	
15. LOCATION OF PROJECT Latitude: °N 35°54'09" Longitude: °W -85°05'50"		City - Crossville State- TN Zip- 38572	
16. OTHER LOCATION DESCRIPTIONS, IF KNOWN (see instructions) State Tax Parcel ID Map 136, Parcel 4.00 Municipality Crossville, TN Section - Township - Range			

17. DIRECTIONS TO THE SITE

From U.S.127 in downtown Crossville, S.R. 101 (Lantana Road) south 4.2 miles to City Lake Road, right on City Lake Road to end.

18. Nature of Activity (Description of project, include all features)

Raising the Meadow Park Lake dam to the elevation that will pass the 1/2 Probable Maximum Flood while raising the surface elevation of Meadow Park Lake to elevation 1840NGVD29. The dam will be raised using roller compacted concrete construction techniques with the existing concrete dam serving as the upstream form.

19. Project Purpose (Describe the reason or purpose of the project, see instructions)

Raising the Meadow Park Lake dam will increase the useful storage in Meadow Park Lake allowing maximization of water harvesting from Lake Tansi and increase the safe yield of Meadow Park Lake as a water supply reservoir as part of a comprehensive plan to provide water supply in Cumberland County to meet projected needs through year 2067.

USE BLOCKS 20-23 IF DREDGED AND/OR FILL MATERIAL IS TO BE DISCHARGED

20. Reason(s) for Discharge

To construct the modifications to the existing Meadow Park Lake dam in order to raise its crest as described at Item 18.

21. Type(s) of Material Being Discharged and the Amount of Each Type in Cubic Yards:

Type Amount in Cubic Yards	Type Amount in Cubic Yards	Type Amount in Cubic Yards
Roller Compacted Concrete	Approx. 20,000	

22. Surface Area in Acres of Wetlands or Other Waters Filled (see instructions)

Acres To be described in a complete waters of the U.S. delineation report to be submitted following the determination of the permit area by
or
Linear Feet the USACE.

23. Description of Avoidance, Minimization, and Compensation (see instructions)

To be developed following the preparation of a complete waters of the U.S. delineation report and the completion of a baseline environmental assessment.

24. Is Any Portion of the Work Already Complete? Yes No IF YES, DESCRIBE THE COMPLETED WORK

25. Addresses of Adjoining Property Owners, Lessees, Etc., Whose Property Adjoins the Waterbody (if more than can be entered here, please attach a supplemental list).

a. Address- To be completed following the determination of the permit area by the USACE.

City - State - Zip -

b. Address-

City - State - Zip -

c. Address-

City - State - Zip -

d. Address-

City - State - Zip -

e. Address-

City - State - Zip -

26. List of Other Certificates or Approvals/Denials received from other Federal, State, or Local Agencies for Work Described in This Application.

AGENCY	TYPE APPROVAL*	IDENTIFICATION NUMBER	DATE APPLIED	DATE APPROVED	DATE DENIED

* Would include but is not restricted to zoning, building, and flood plain permits

27. Application is hereby made for permit or permits to authorize the work described in this application. I certify that this information in this application is complete and accurate. I further certify that I possess the authority to undertake the work described herein or am acting as the duly authorized agent of the applicant.

SIGNATURE OF APPLICANT


DATE

SIGNATURE OF AGENT

DATE

The Application must be signed by the person who desires to undertake the proposed activity (applicant) or it may be signed by a duly authorized agent if the statement in block 11 has been filled out and signed.

18 U.S.C. Section 1001 provides that: Whoever, in any manner within the jurisdiction of any department or agency of the United States knowingly and willfully falsifies, conceals, or covers up any trick, scheme, or disguises a material fact or makes any false, fictitious or fraudulent statements or representations or makes or uses any false writing or document knowing same to contain any false, fictitious or fraudulent statements or entry, shall be fined not more than \$10,000 or imprisoned not more than five years or both.

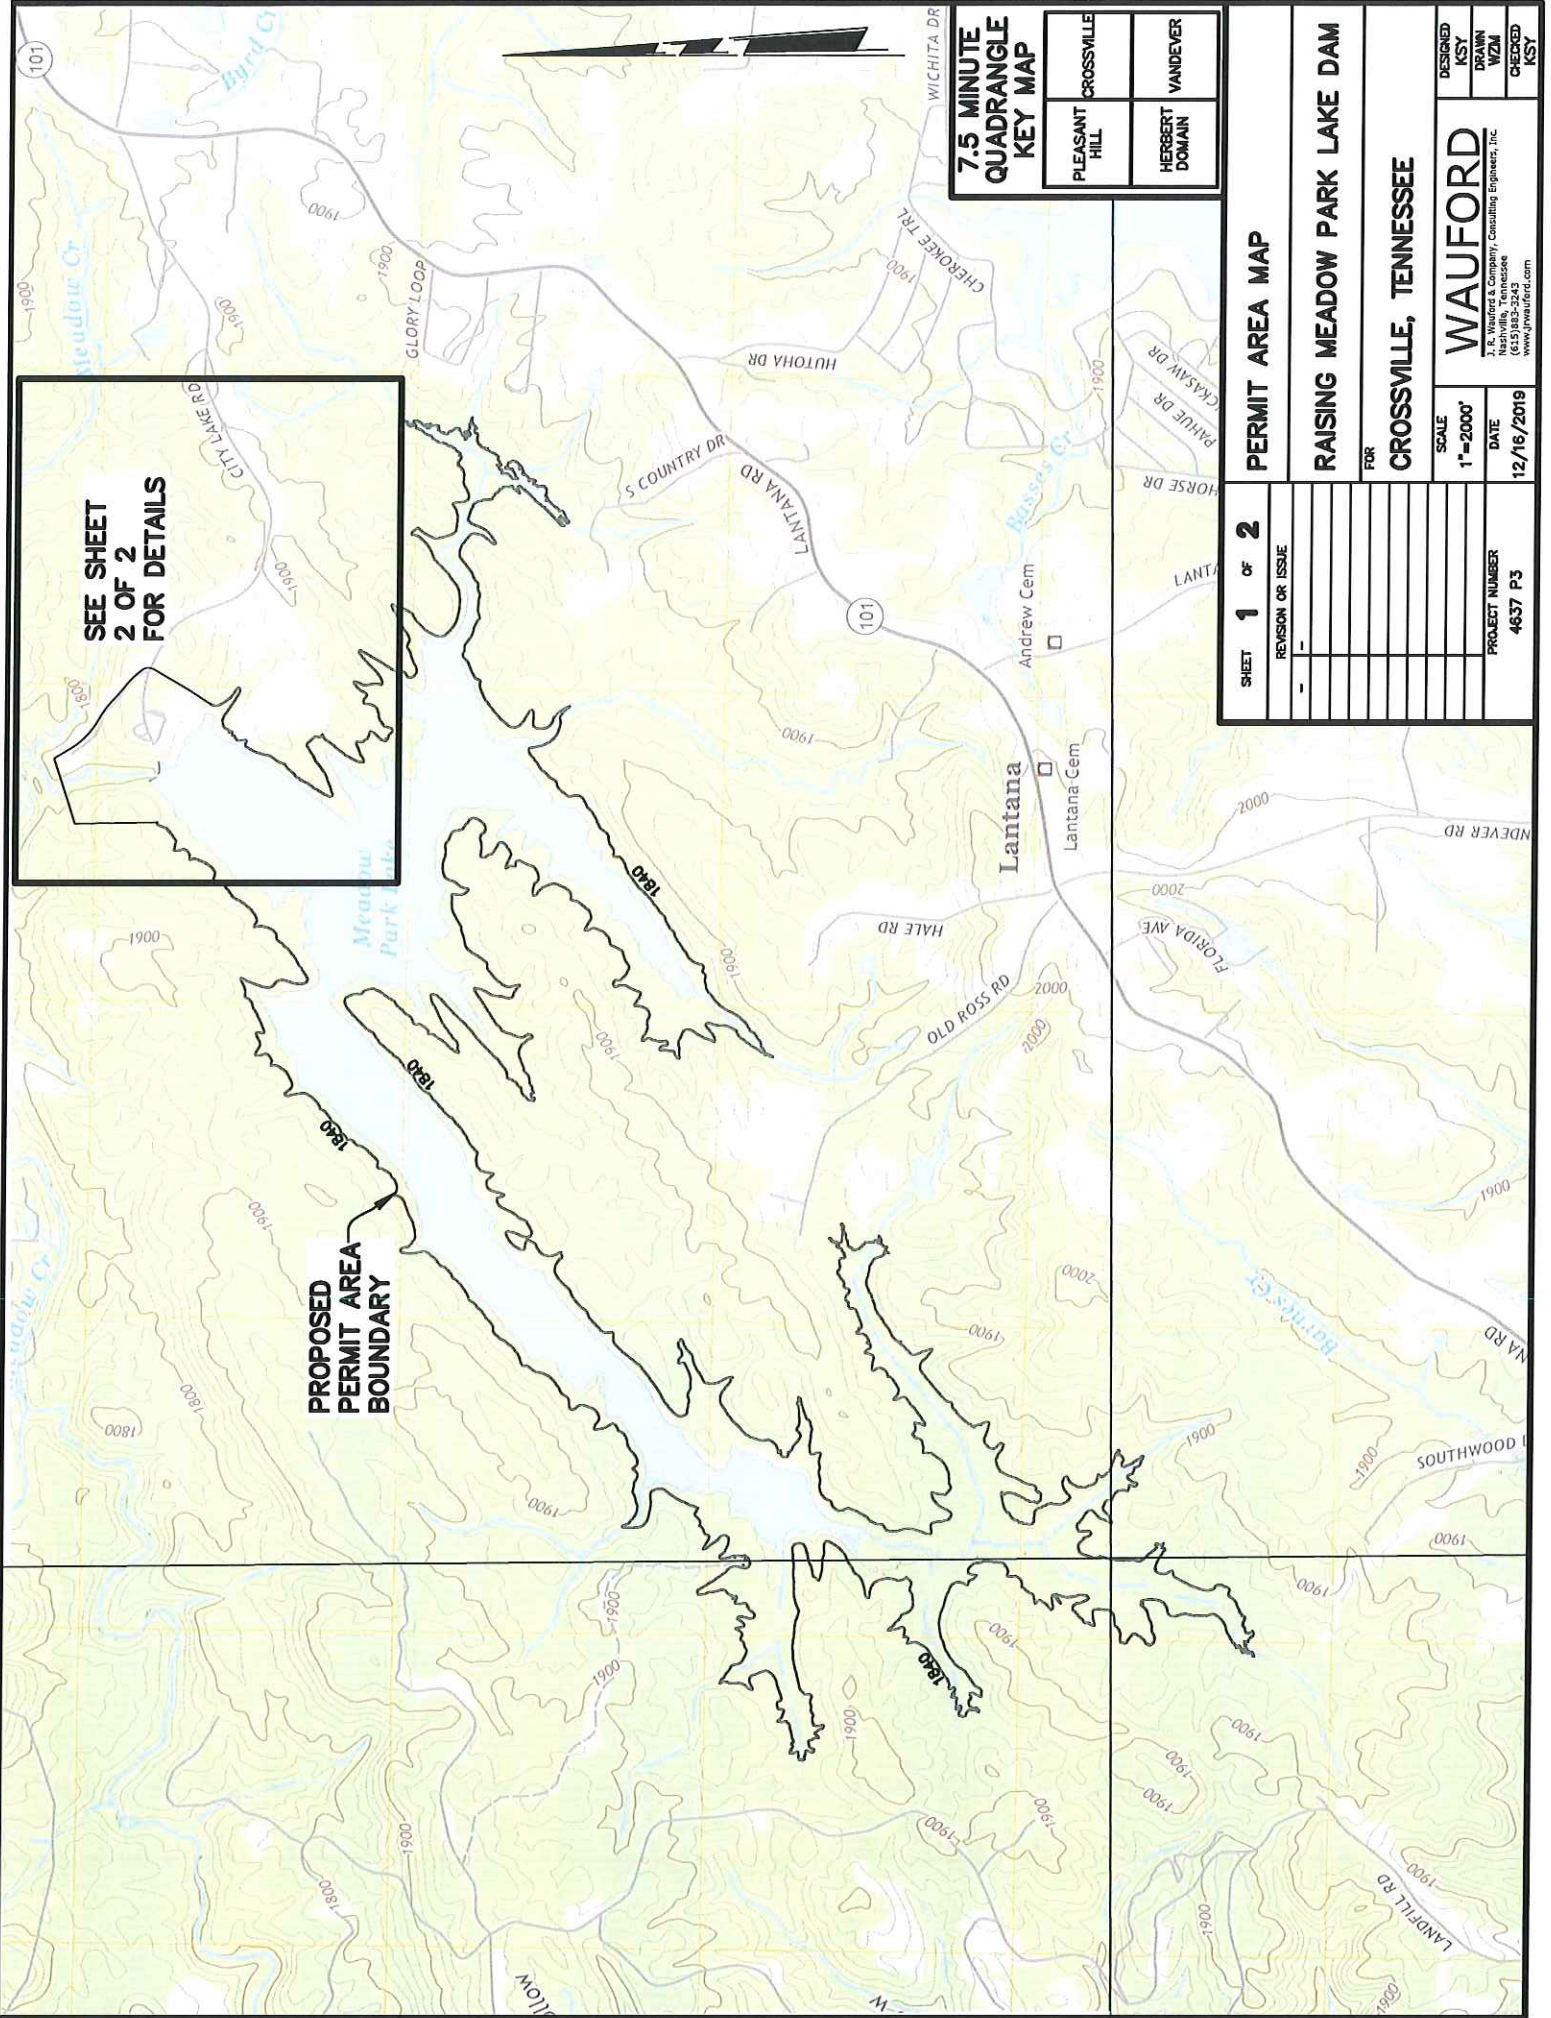


SEE SHEET
2 OF 2
FOR DETAILS

**PROPOSED
PERMIT AREA
BOUNDARY**

**7.5 MINUTE
QUADRANGLE
KEY MAP**

PLEASANT HILL	CROSSVILLE
HERBERT DOMAIN	VANDEVER

SHEET 1 OF 2	PERMIT AREA MAP
REVISION OR ISSUE	FOR
-	RAISING MEADOW PARK LAKE DAM
-	FOR
-	CROSSVILLE, TENNESSEE
-	SCALE
-	1" = 2000'
-	DESIGNED
-	KSY
-	DRAWN
-	WZM
-	CHECKED
-	KSY
PROJECT NUMBER	DATE
4637 P3	12/16/2019
WAUFORD <small>J. R. Wauford & Company, Consulting Engineers, Inc. Nashville, Tennessee (615) 885-2624 www.jrwauford.com</small>	

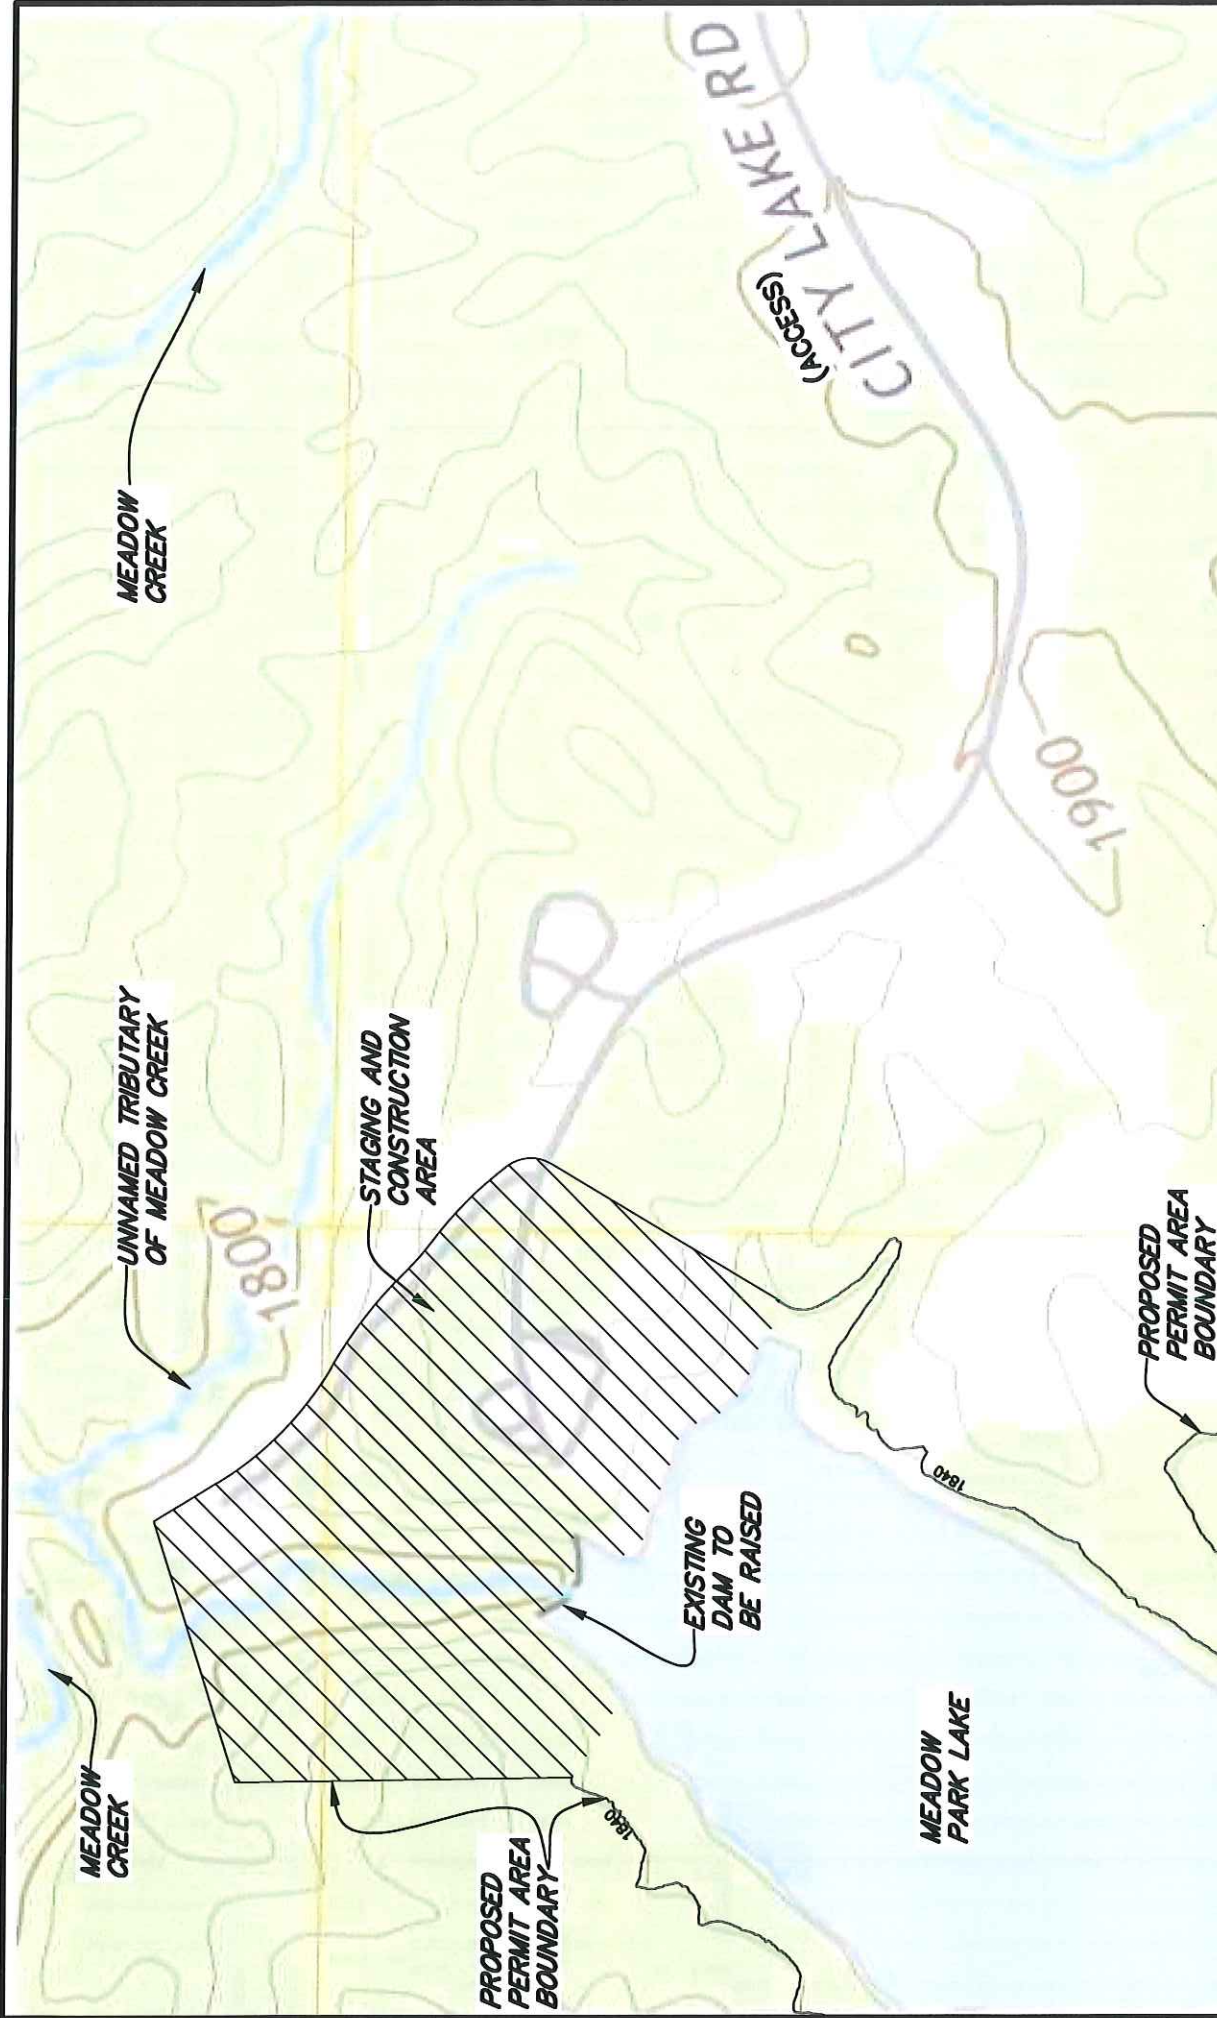

SHEET 2 OF 2		PERMIT AREA MAP	
REVISION OR ISSUE		ACCESS, CONSTRUCTION AND STAGING AREA	
PROJECT NUMBER		FOR	
4637 P3		CROSSVILLE, TENNESSEE	
SCALE	DATE	DESIGNED	
1"=500'	12/16/2019	KSY	
DRAWN		CHECKED	
WZM		KSY	
WAUFORD			
T.B. WAUFORD & COMPANY, Consulting Engineers, Inc. Nashville, Tennessee (615) 983-3243 www.tbwauford.com			

MEADOW CREEK

UNNAMED TRIBUTARY OF MEADOW CREEK

STAGING AND CONSTRUCTION AREA

EXISTING DAM TO BE RAISED

PROPOSED PERMIT AREA BOUNDARY

PROPOSED PERMIT AREA BOUNDARY

MEADOW PARK LAKE

CITY LAKE RD (ACCESS)

1900

1800

1950

ow lake