

CERTIFICATE OF APPROVAL OF NEW ST.

I hereby certify that new street name(s) shown on the plat in order to avoid duplication of current names (

CROSSVILLE HARDWOODS, LLC
 TAX MAP: 87, PARCEL: 32.22
 DEED BOOK: 1291, PAGE: 572

09-18-17
 Date Signed

Shelia
 Signature of I


Tim's notes

TN State Plane
 Coordinates (NAD 83)
 N: 603764.0948
 E: 2256263.8980


of such
 i, and
 f Cumberland

TN State Plane
 Coordinates (NAD
 N: 603629.9081
 E: 2256792.6146

TN S
 Coordin
 N: 6
 E: 22

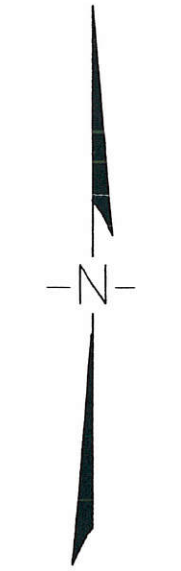

TN GRID
 (NAD 83)

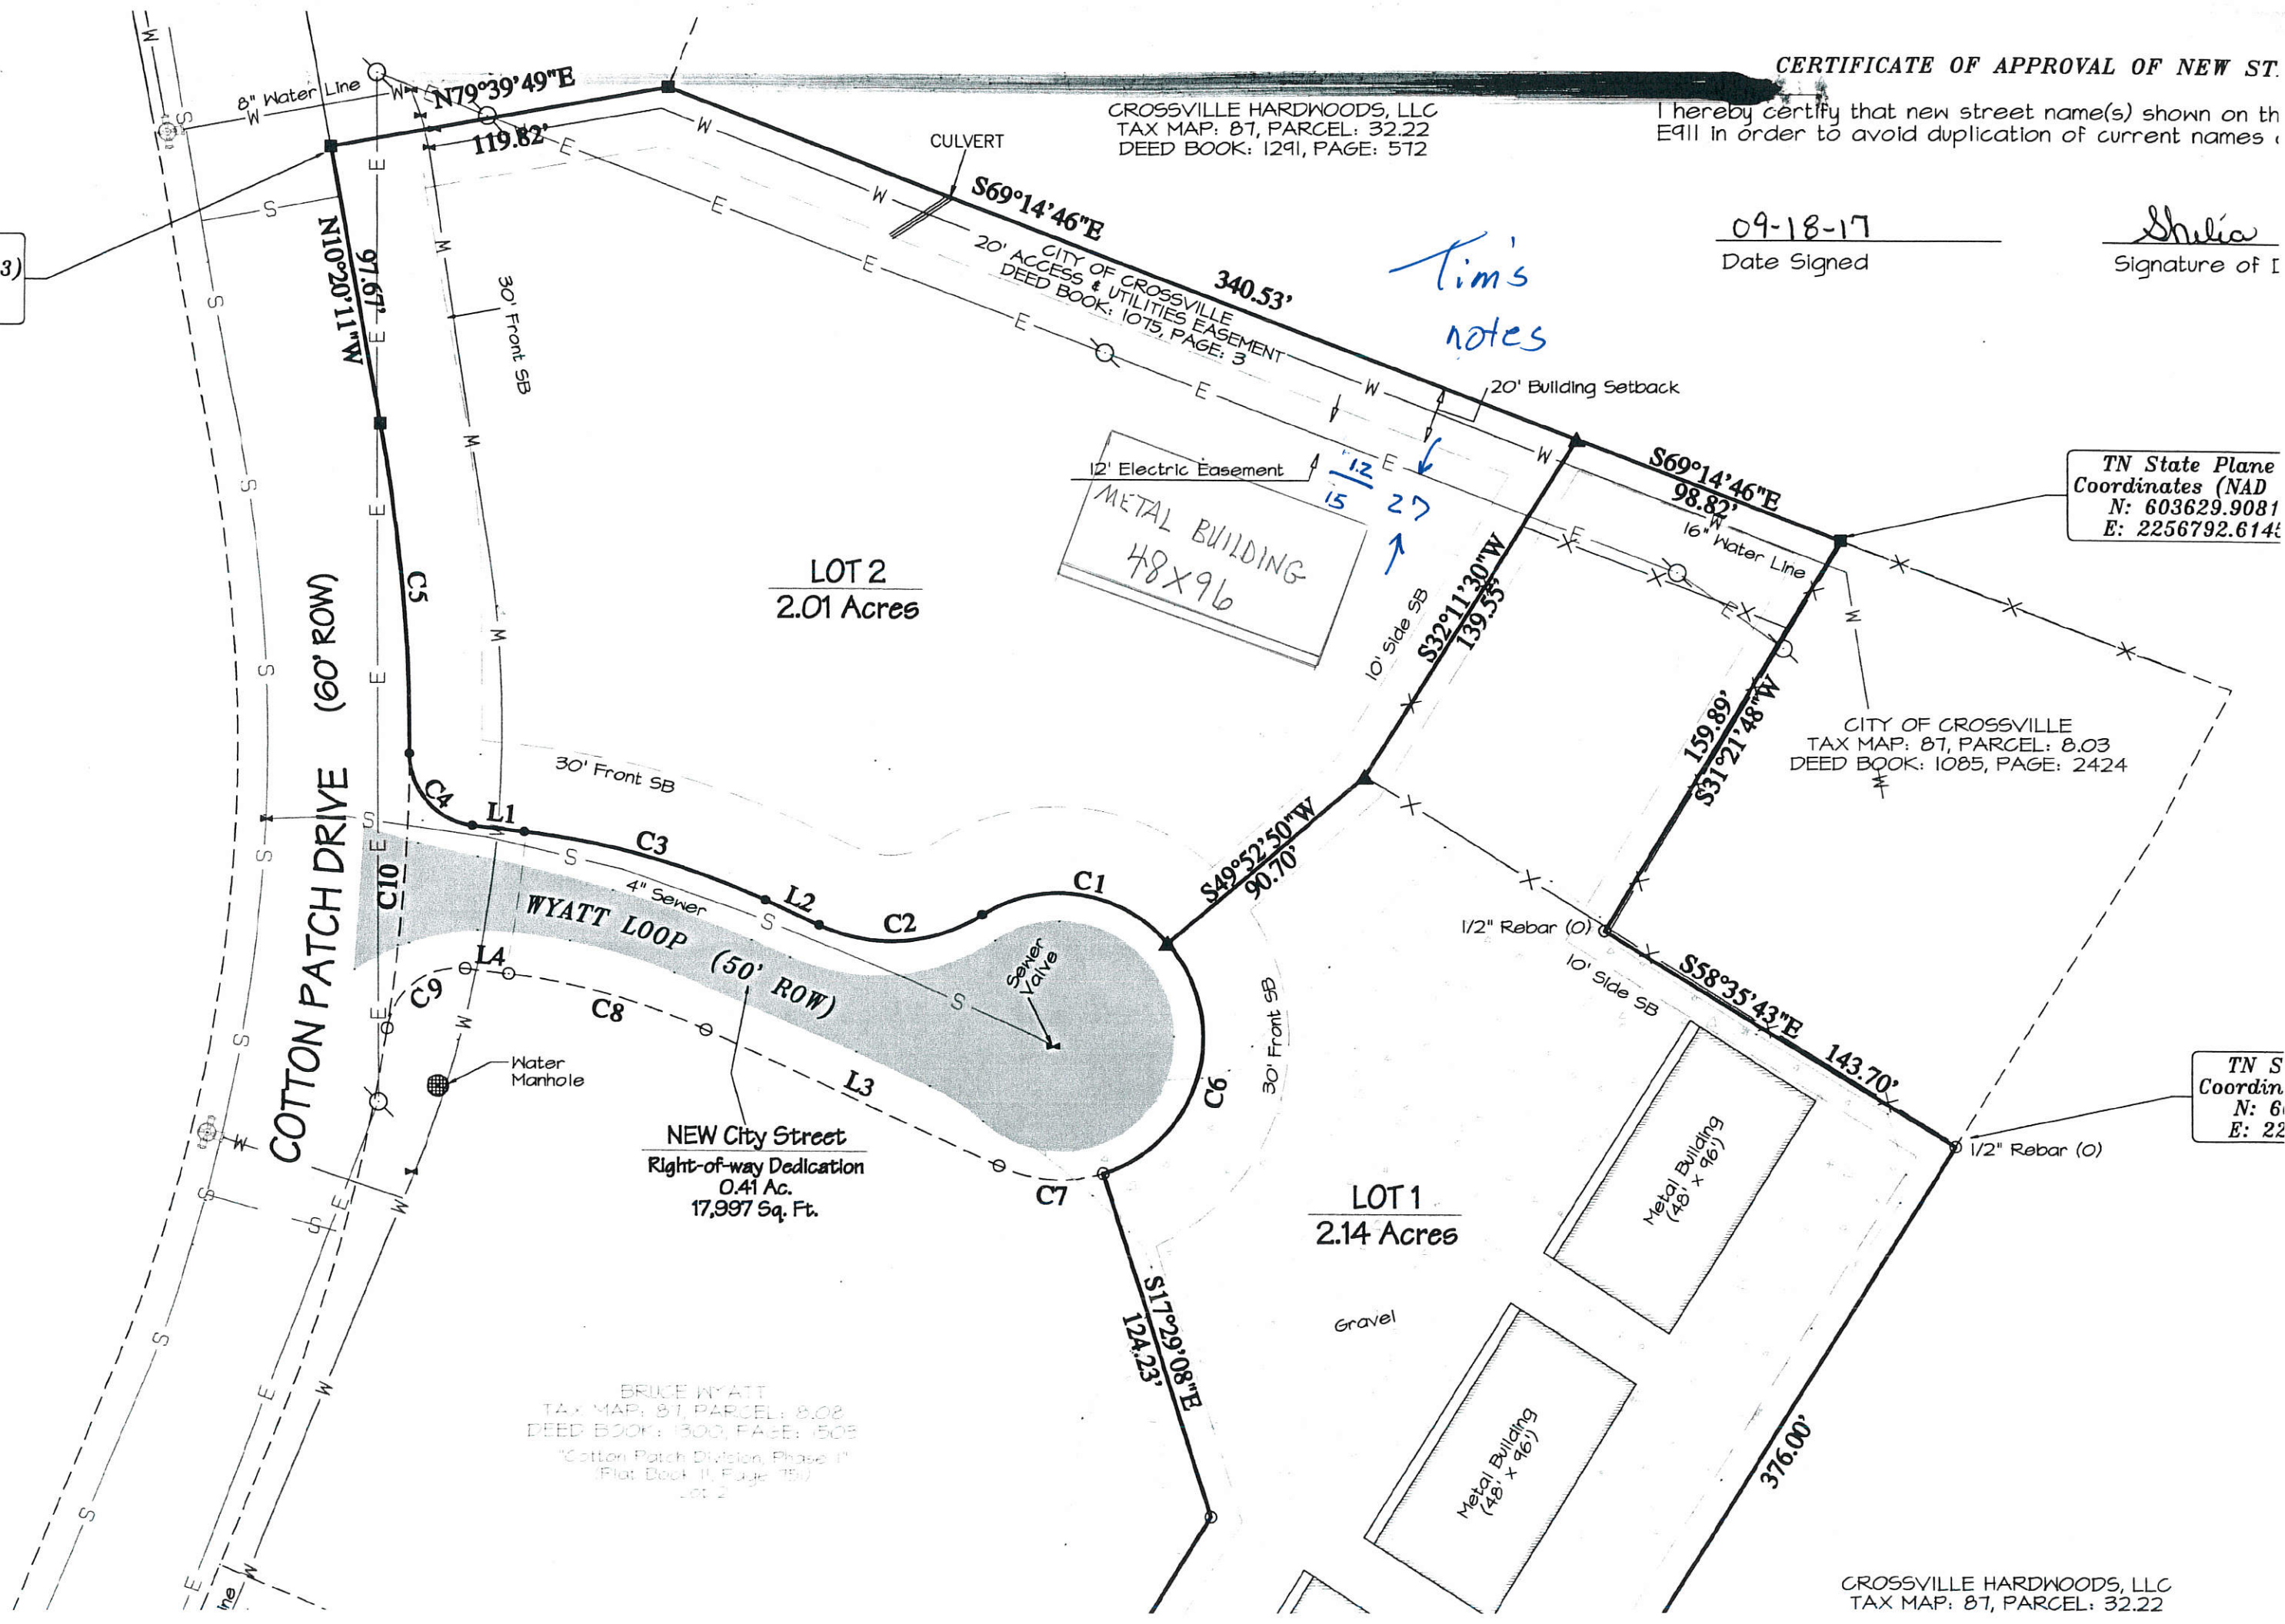

BRUCE WYATT
 TAX MAP: 87, PARCEL: 8.02
 DEED BOOK: 1300, PAGE: 505
 "Cotton Patch Division, Phase I"
 (Plat Book 11, Page 150)
 Lot 2

CROSSVILLE HARDWOODS, LLC
 TAX MAP: 87, PARCEL: 32.22