

VAN WYATT

TRACT NO. 38
1.39 ACRES

FR. RES.

FR. RES.

FR. RES.

FR. RES.





PROP. R/W

PROP. R/W

PROP. R/W

GENE DAVIS

POWELL GARRISON

TRACT NO. 44
6.15 ACRES


WENDELL KERLEY

TRACT NO. 43
0.43 ACRES

CHARLES NORRIS

TRACT NO. 42
0.43 ACRES

POWELL GARRISON
TRACT NO. 45

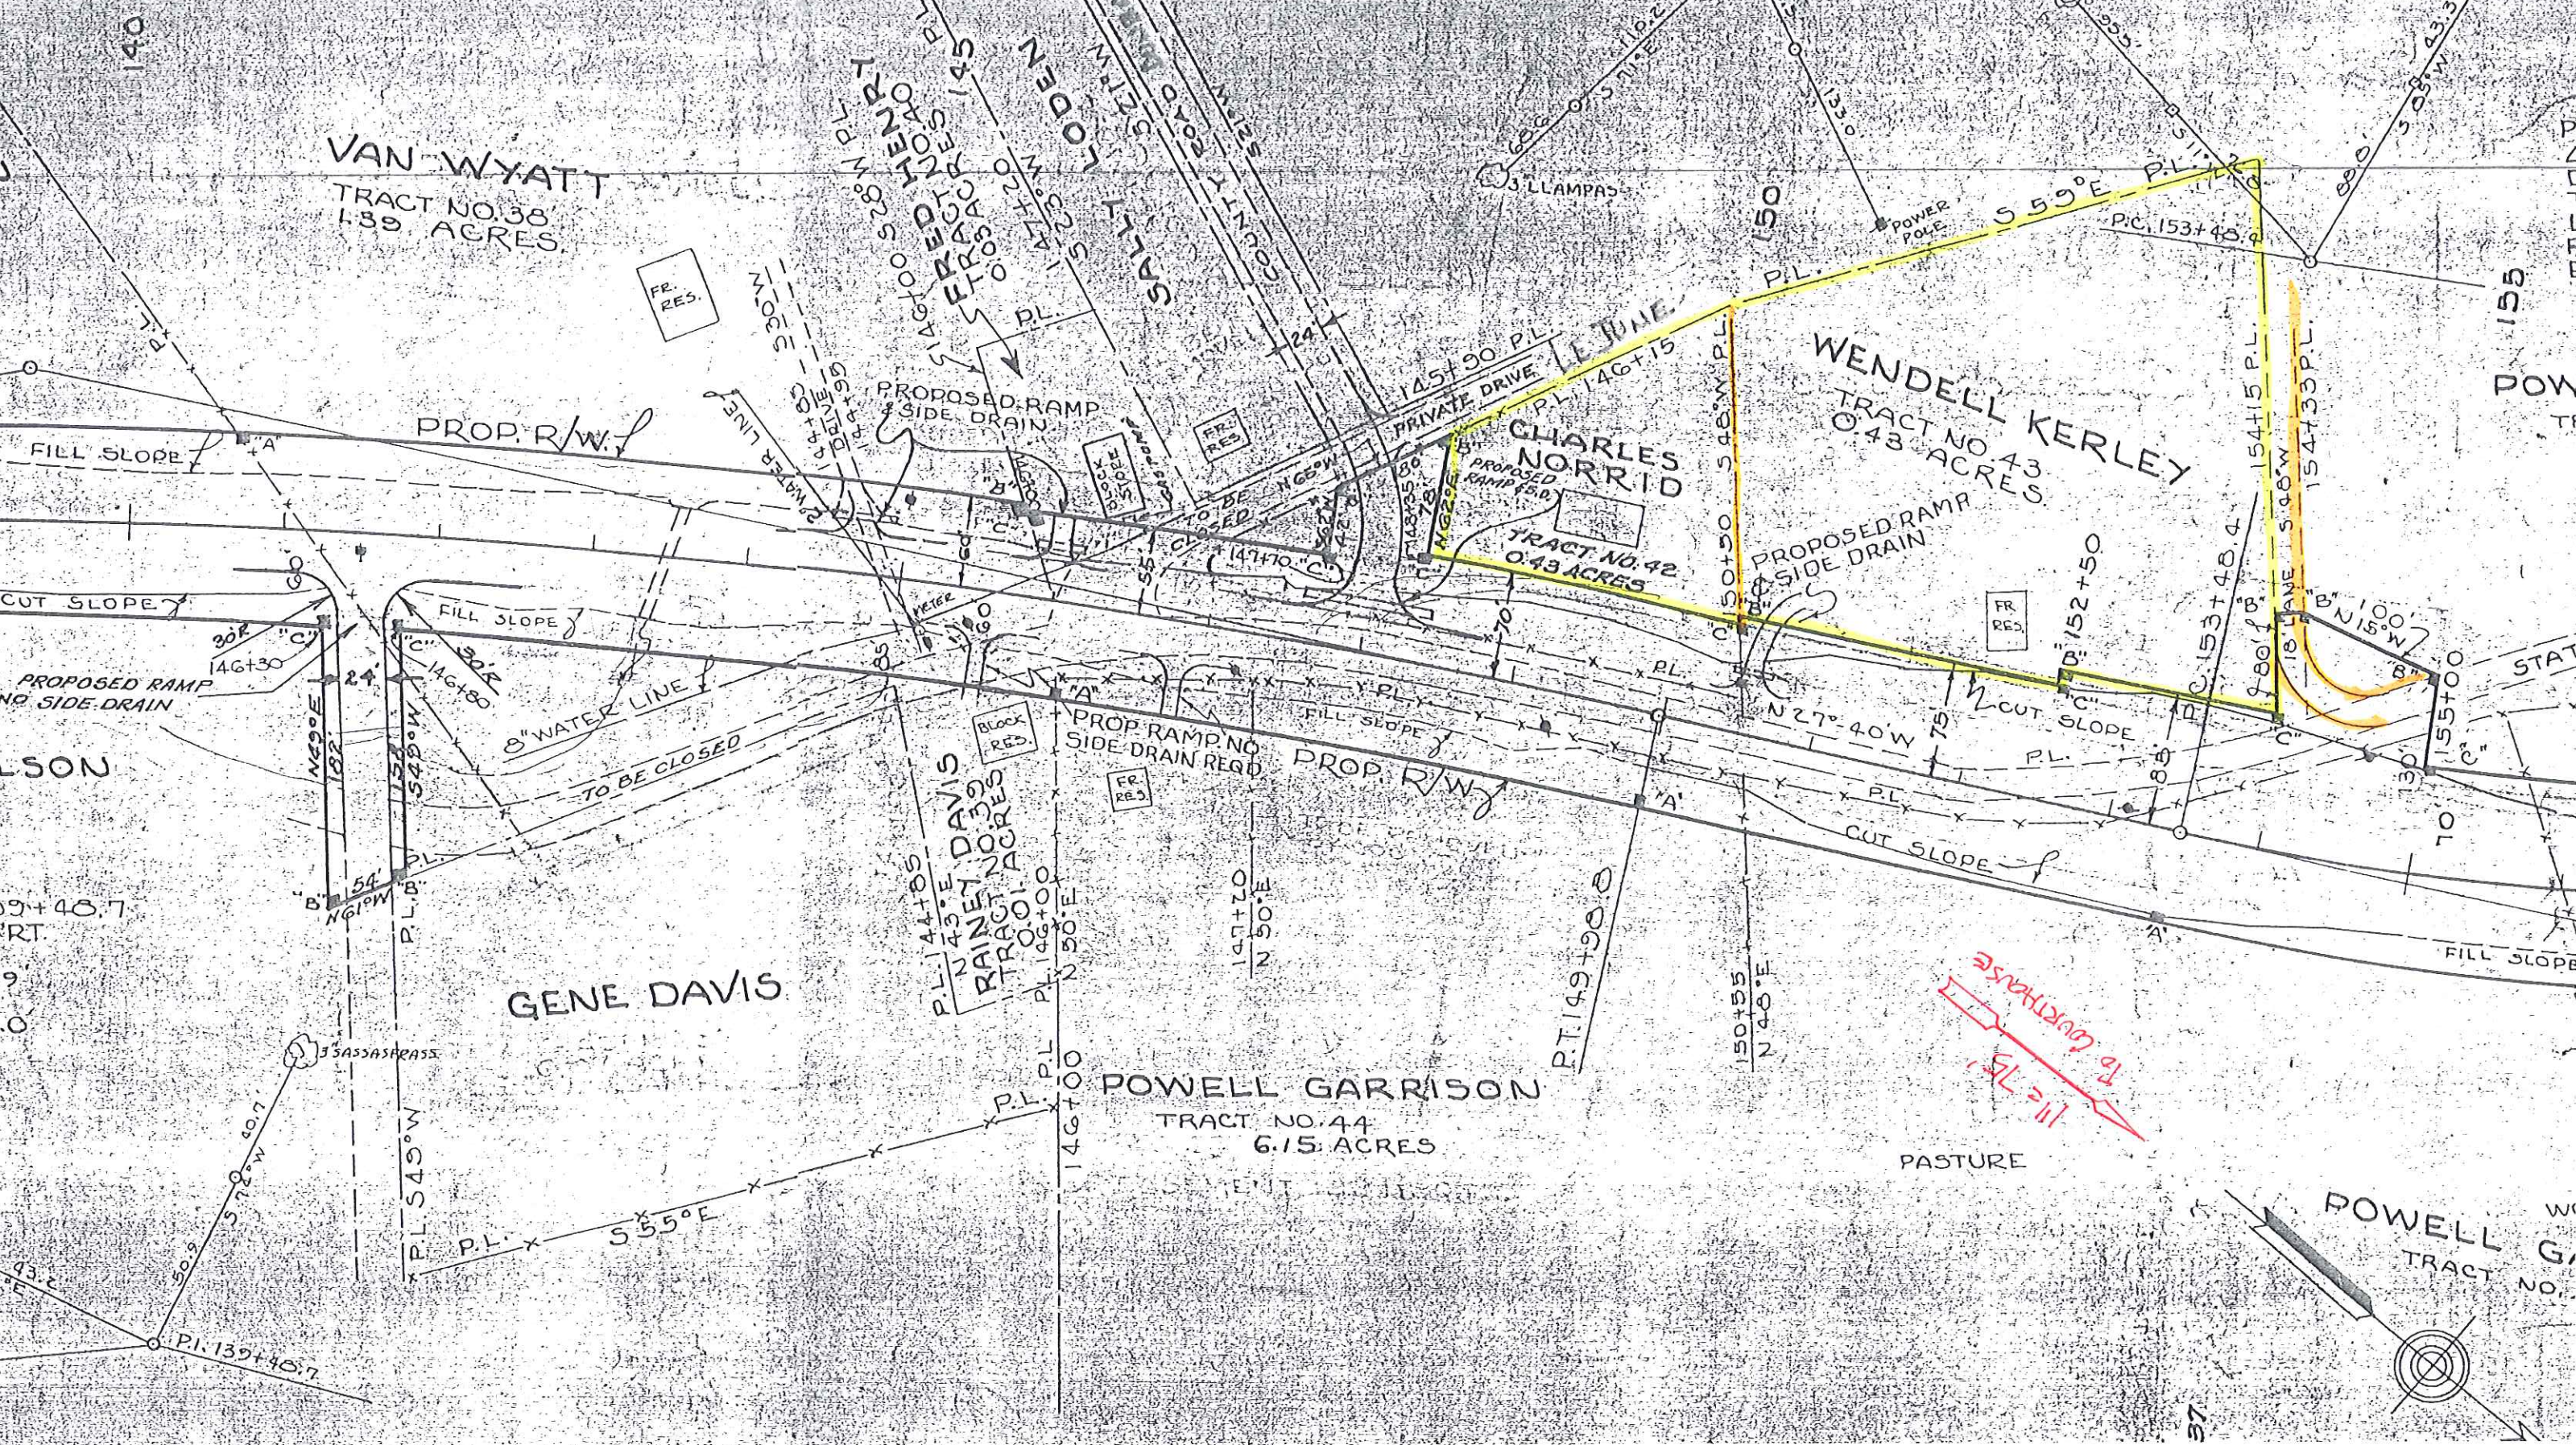

LSON

39+48.7
PRT

9

10

155
DOW

STAT

FILL SLOPE

W

TRACT NO.

37