

Signature of City Director of Public Works
or Manager of Utility District

CERTIFICATE OF APPROVAL FOR RECORDING




I hereby certify that the Subdivision Plat shown hereon has been found to comply with the Subdivision Regulations of the Crossville Regional Planning Commission with the exception of such variances, if any, as are set forth in the Official Minutes of the Crossville Planning Commission, and that said plat has been approved for recording in the Office of the Register of Deeds of Cumberland County, Tennessee.

Signed _____
Secretary, Crossville Regional Planning Commission

CERTIFICATION OF EXISTING ROAD(S)

I hereby certify that the road shown on this plat has the status of an unimproved city or county maintained public road regardless of current ownership, or is a state-maintained highway.

Signed _____
Signature of Director of Public Works
or County Road Supervisor

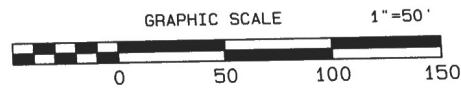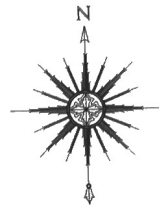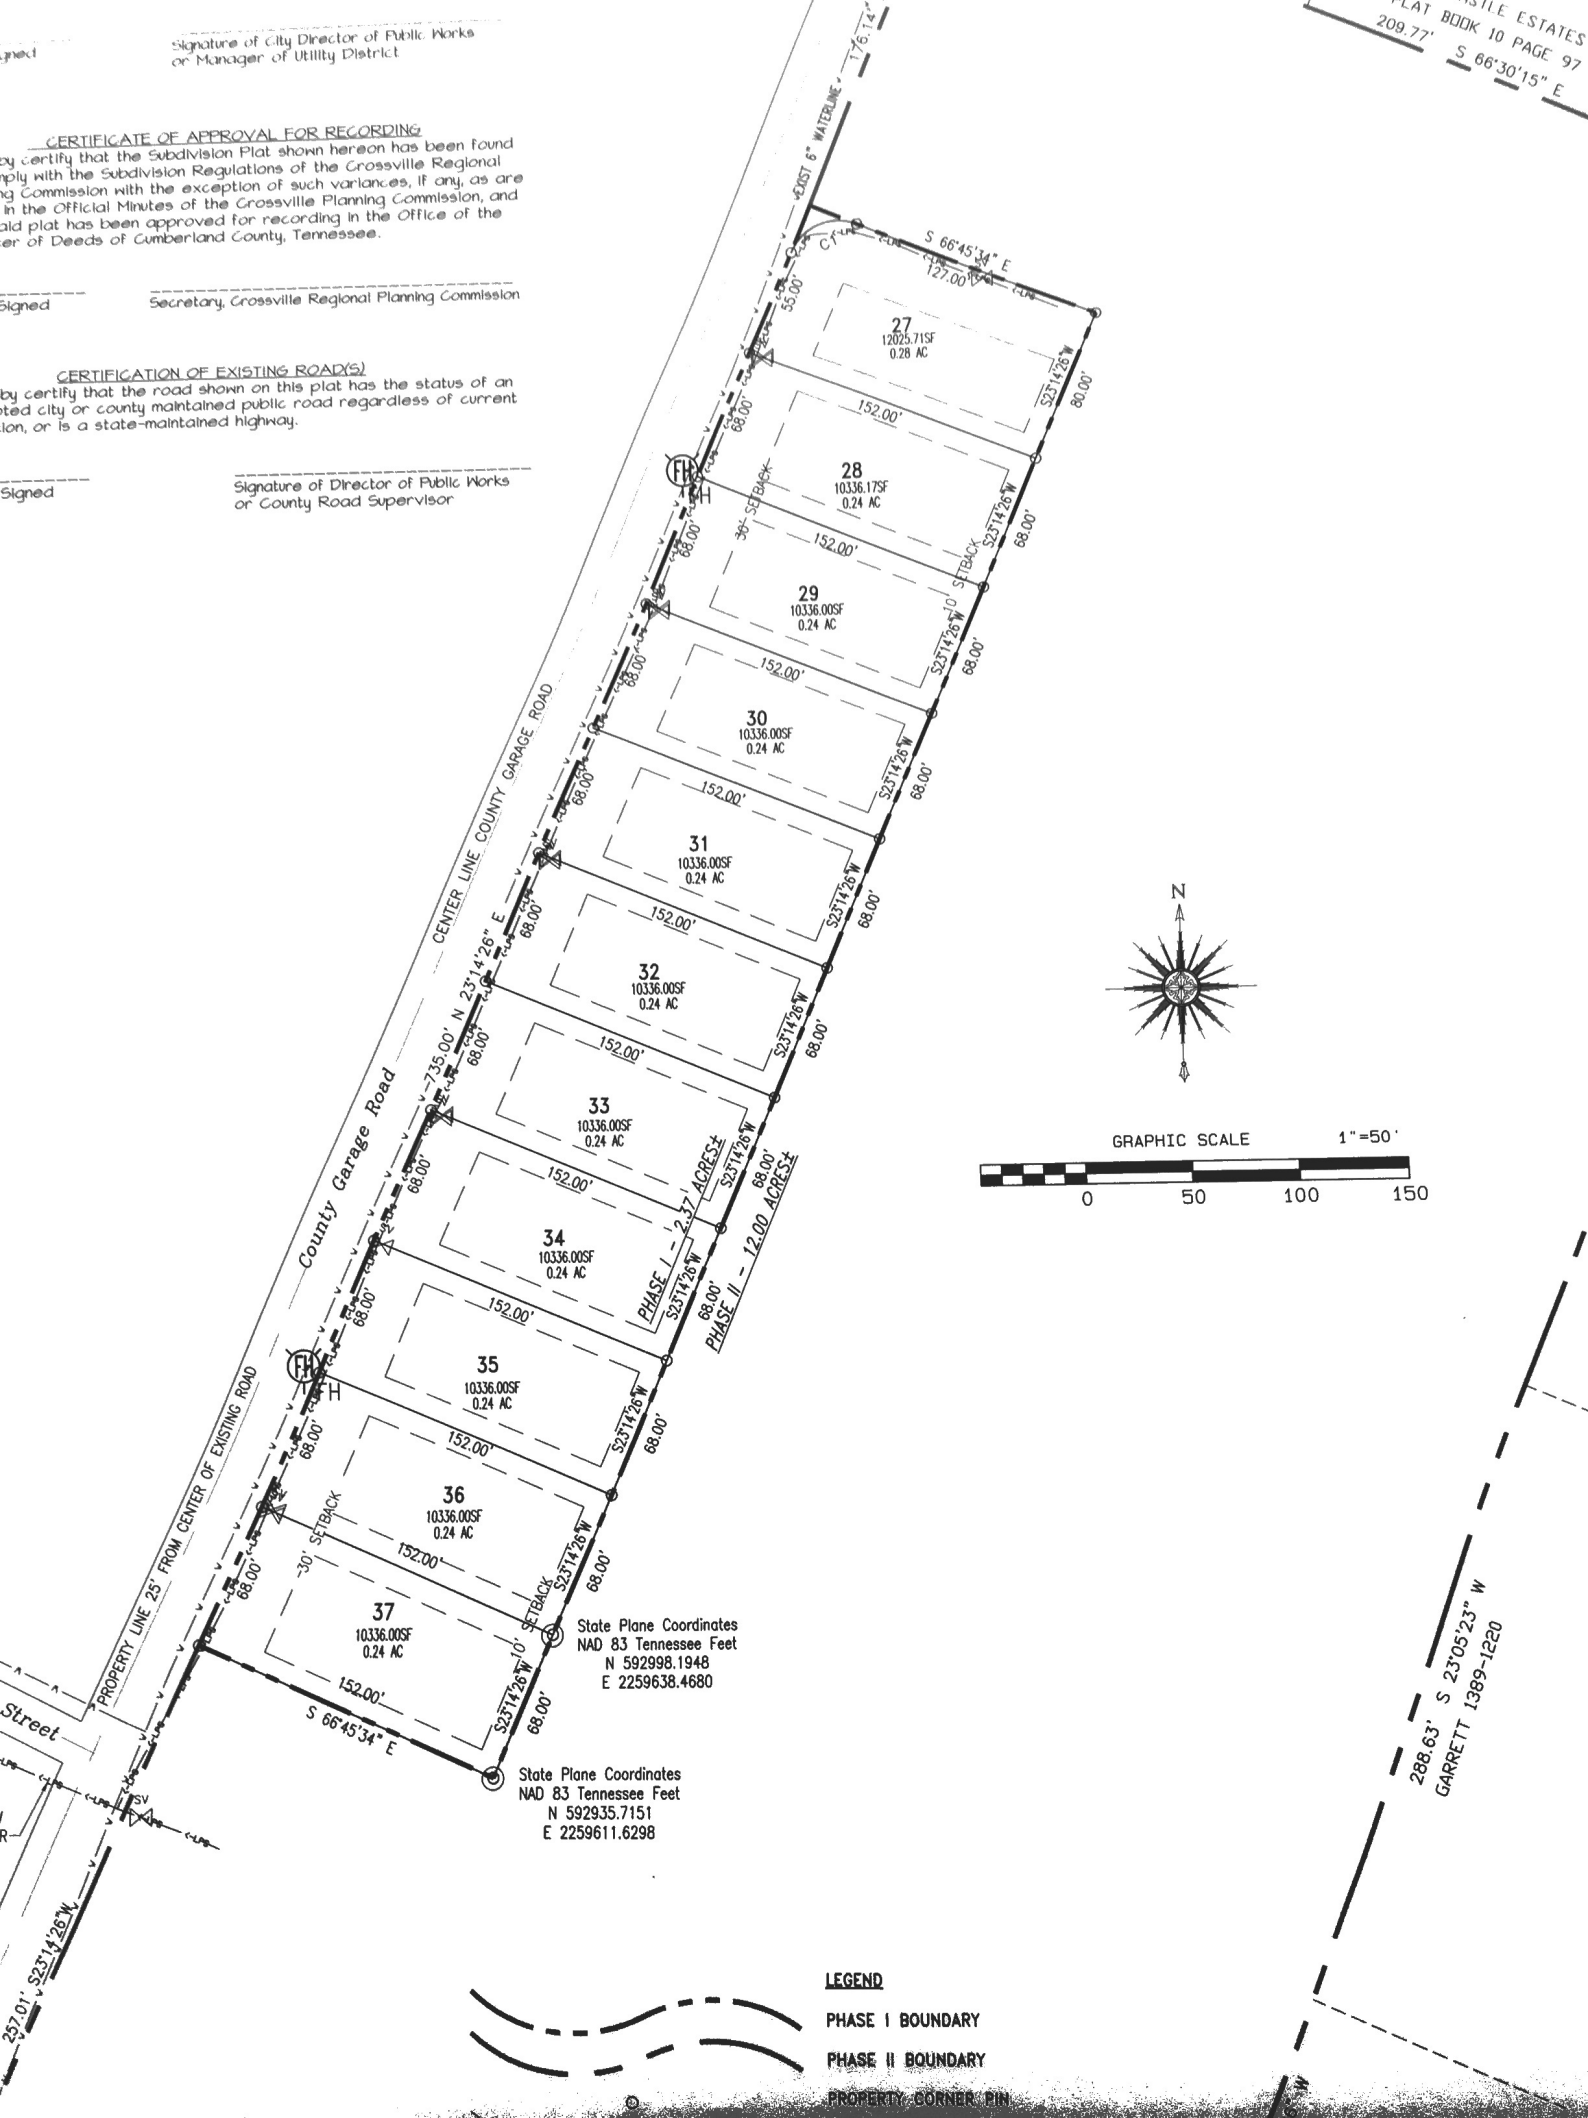

State Plane Coordinates
NAD 83 Tennessee Feet
N 592998.1948
E 2259638.4680

State Plane Coordinates
NAD 83 Tennessee Feet
N 592935.7151
E 2259611.6298

- LEGEND**
- PHASE I BOUNDARY
- PHASE II BOUNDARY
- PROPERTY CORNER PIN