



NORTH AS INDICATED ON THIS PLAT
IS RELATIVE TO THE TENNESSEE
STATE PLANE COORDINATE SYSTEM,
NAD 83

BURNETT ST

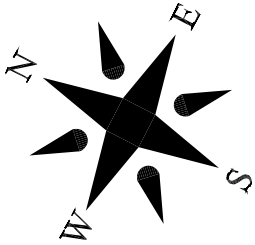

NORTH MAIN. ST

42' R.O.W. FROM CL

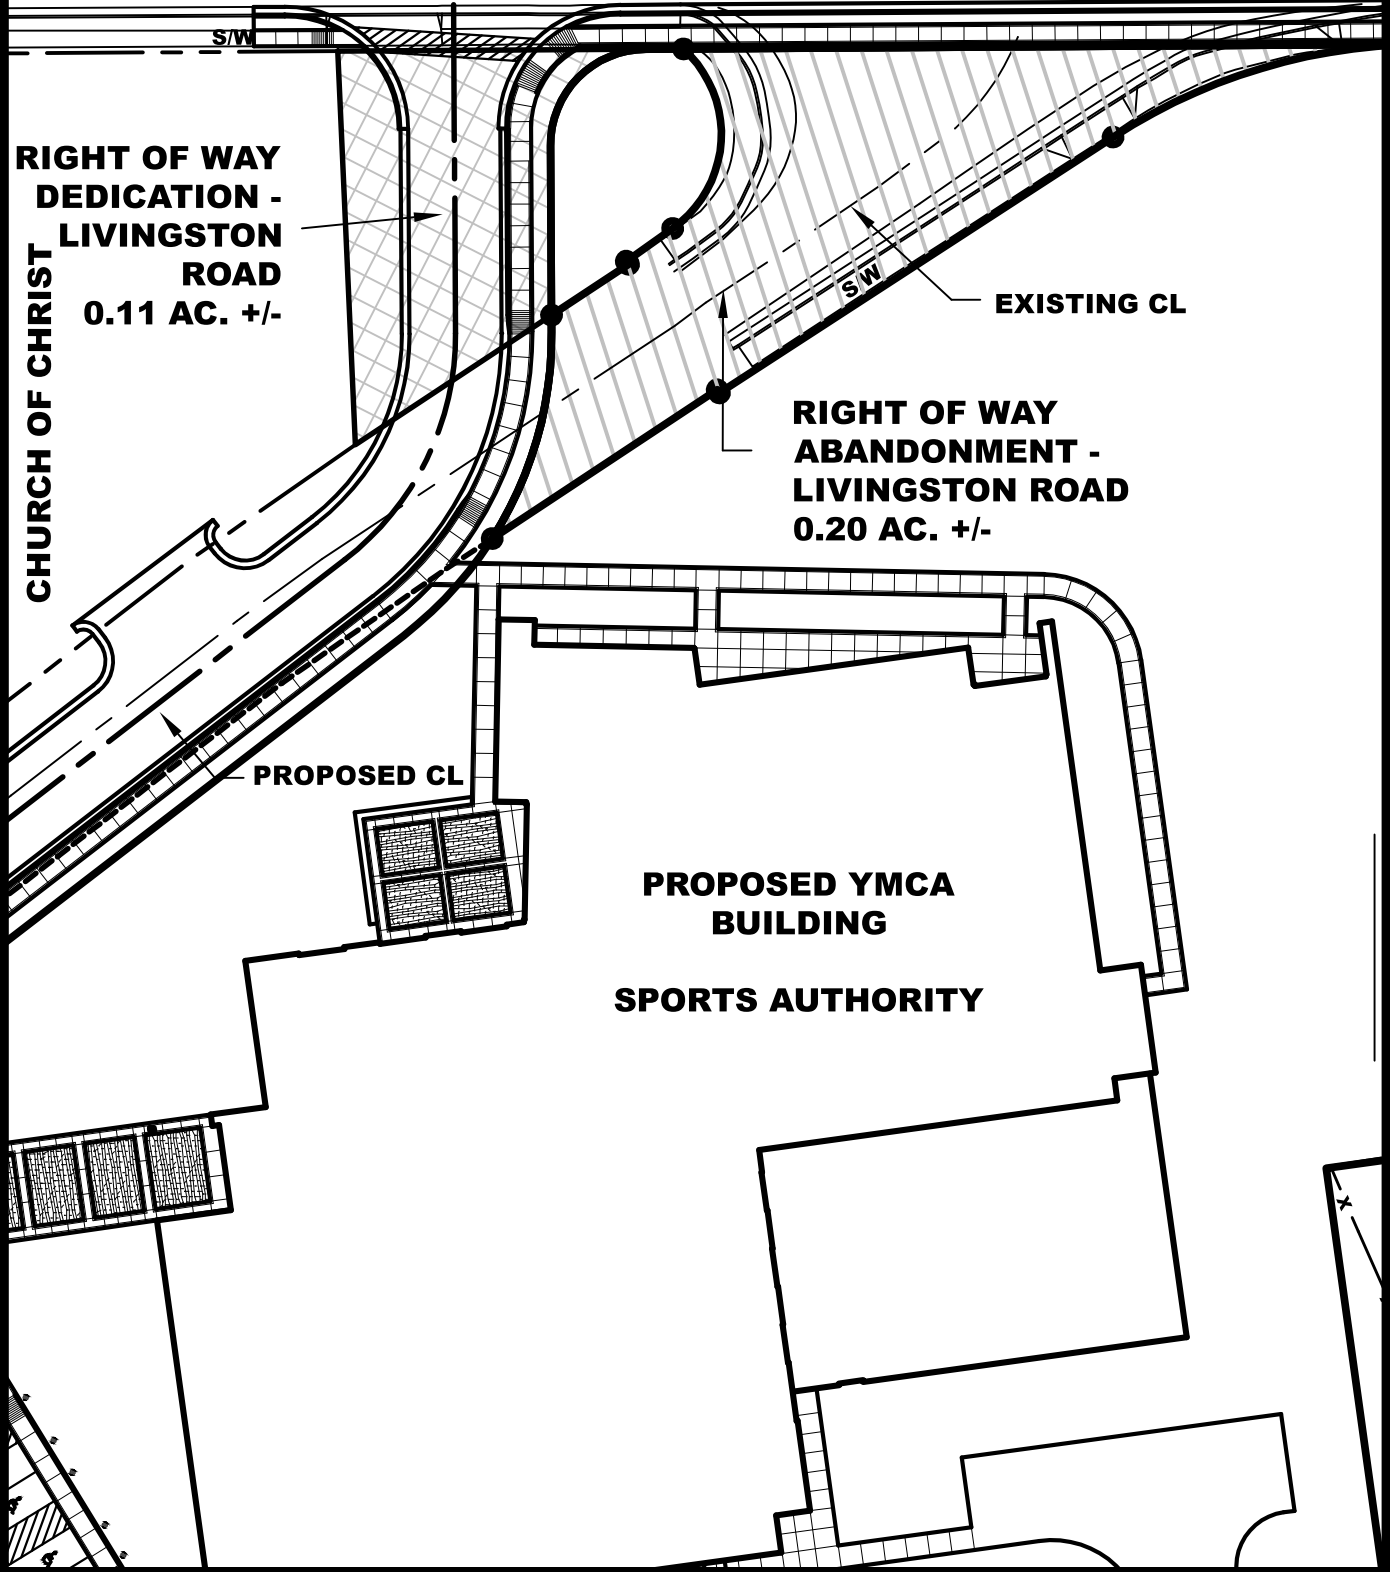

EXHIBIT



SCALE: 1" = 50'

MAY 12, 2025

ROW DEDICATION & ABANDONMENT
CITY OF CROSSVILLE &
SPORTS AUTHORITY

CROSSVILLE, TN
FIRST CIVIL DISTRICT OF CUMBERLAND COUNTY

CITY OF CROSSVILLE
ENGINEERING DEPARTMENT

392 N MAIN ST
CROSSVILLE, TN 38555
PHONE: (931) 484-5113
FAX: (931) 484-7713