


FRONT ELEVATION  
 1/4"=1'-0"

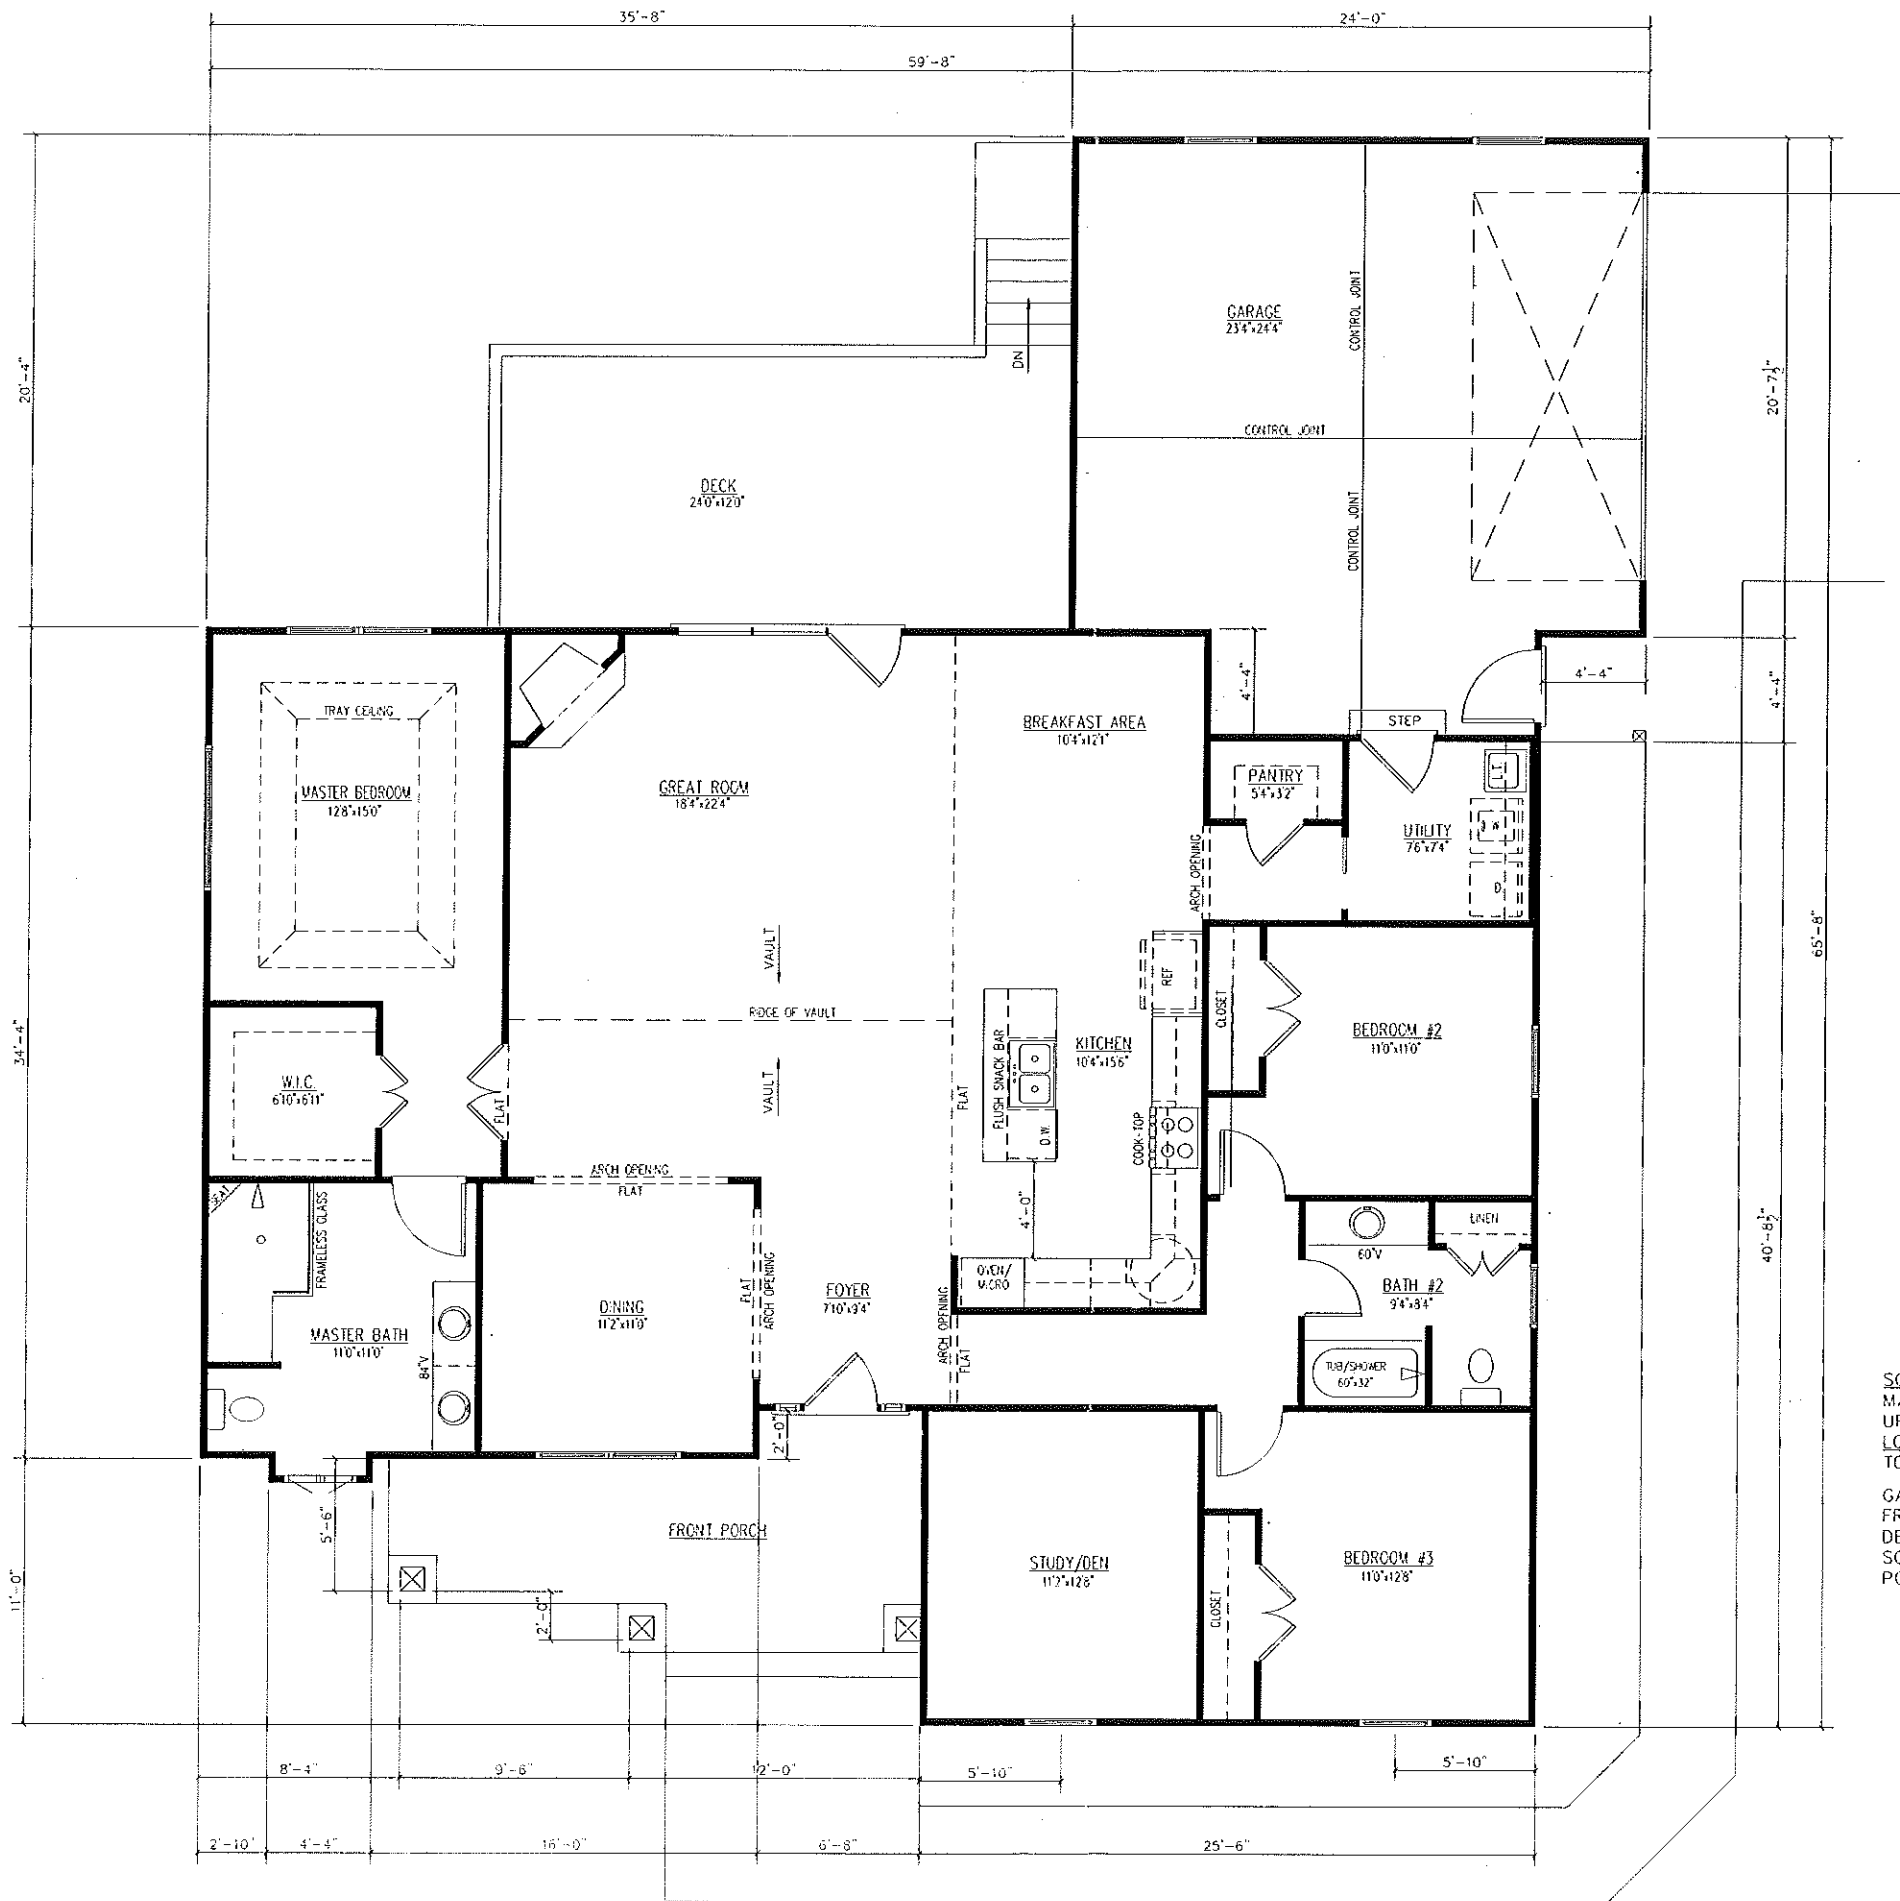

SQUARE FOOTAGE	
MAIN FLOOR	2106
UPPER FLOOR	N/A
LOWER FLOOR	N/A
TOTAL	2106
GARAGE	549
FRONT PORCH	171
DECK	266
SCREENED-IN PORCH	N/A

**FLOOR PLAN**  
1/4"=1'-0"