


# EXHIBIT "A"

## Restricted Use Area of Tract Number 2

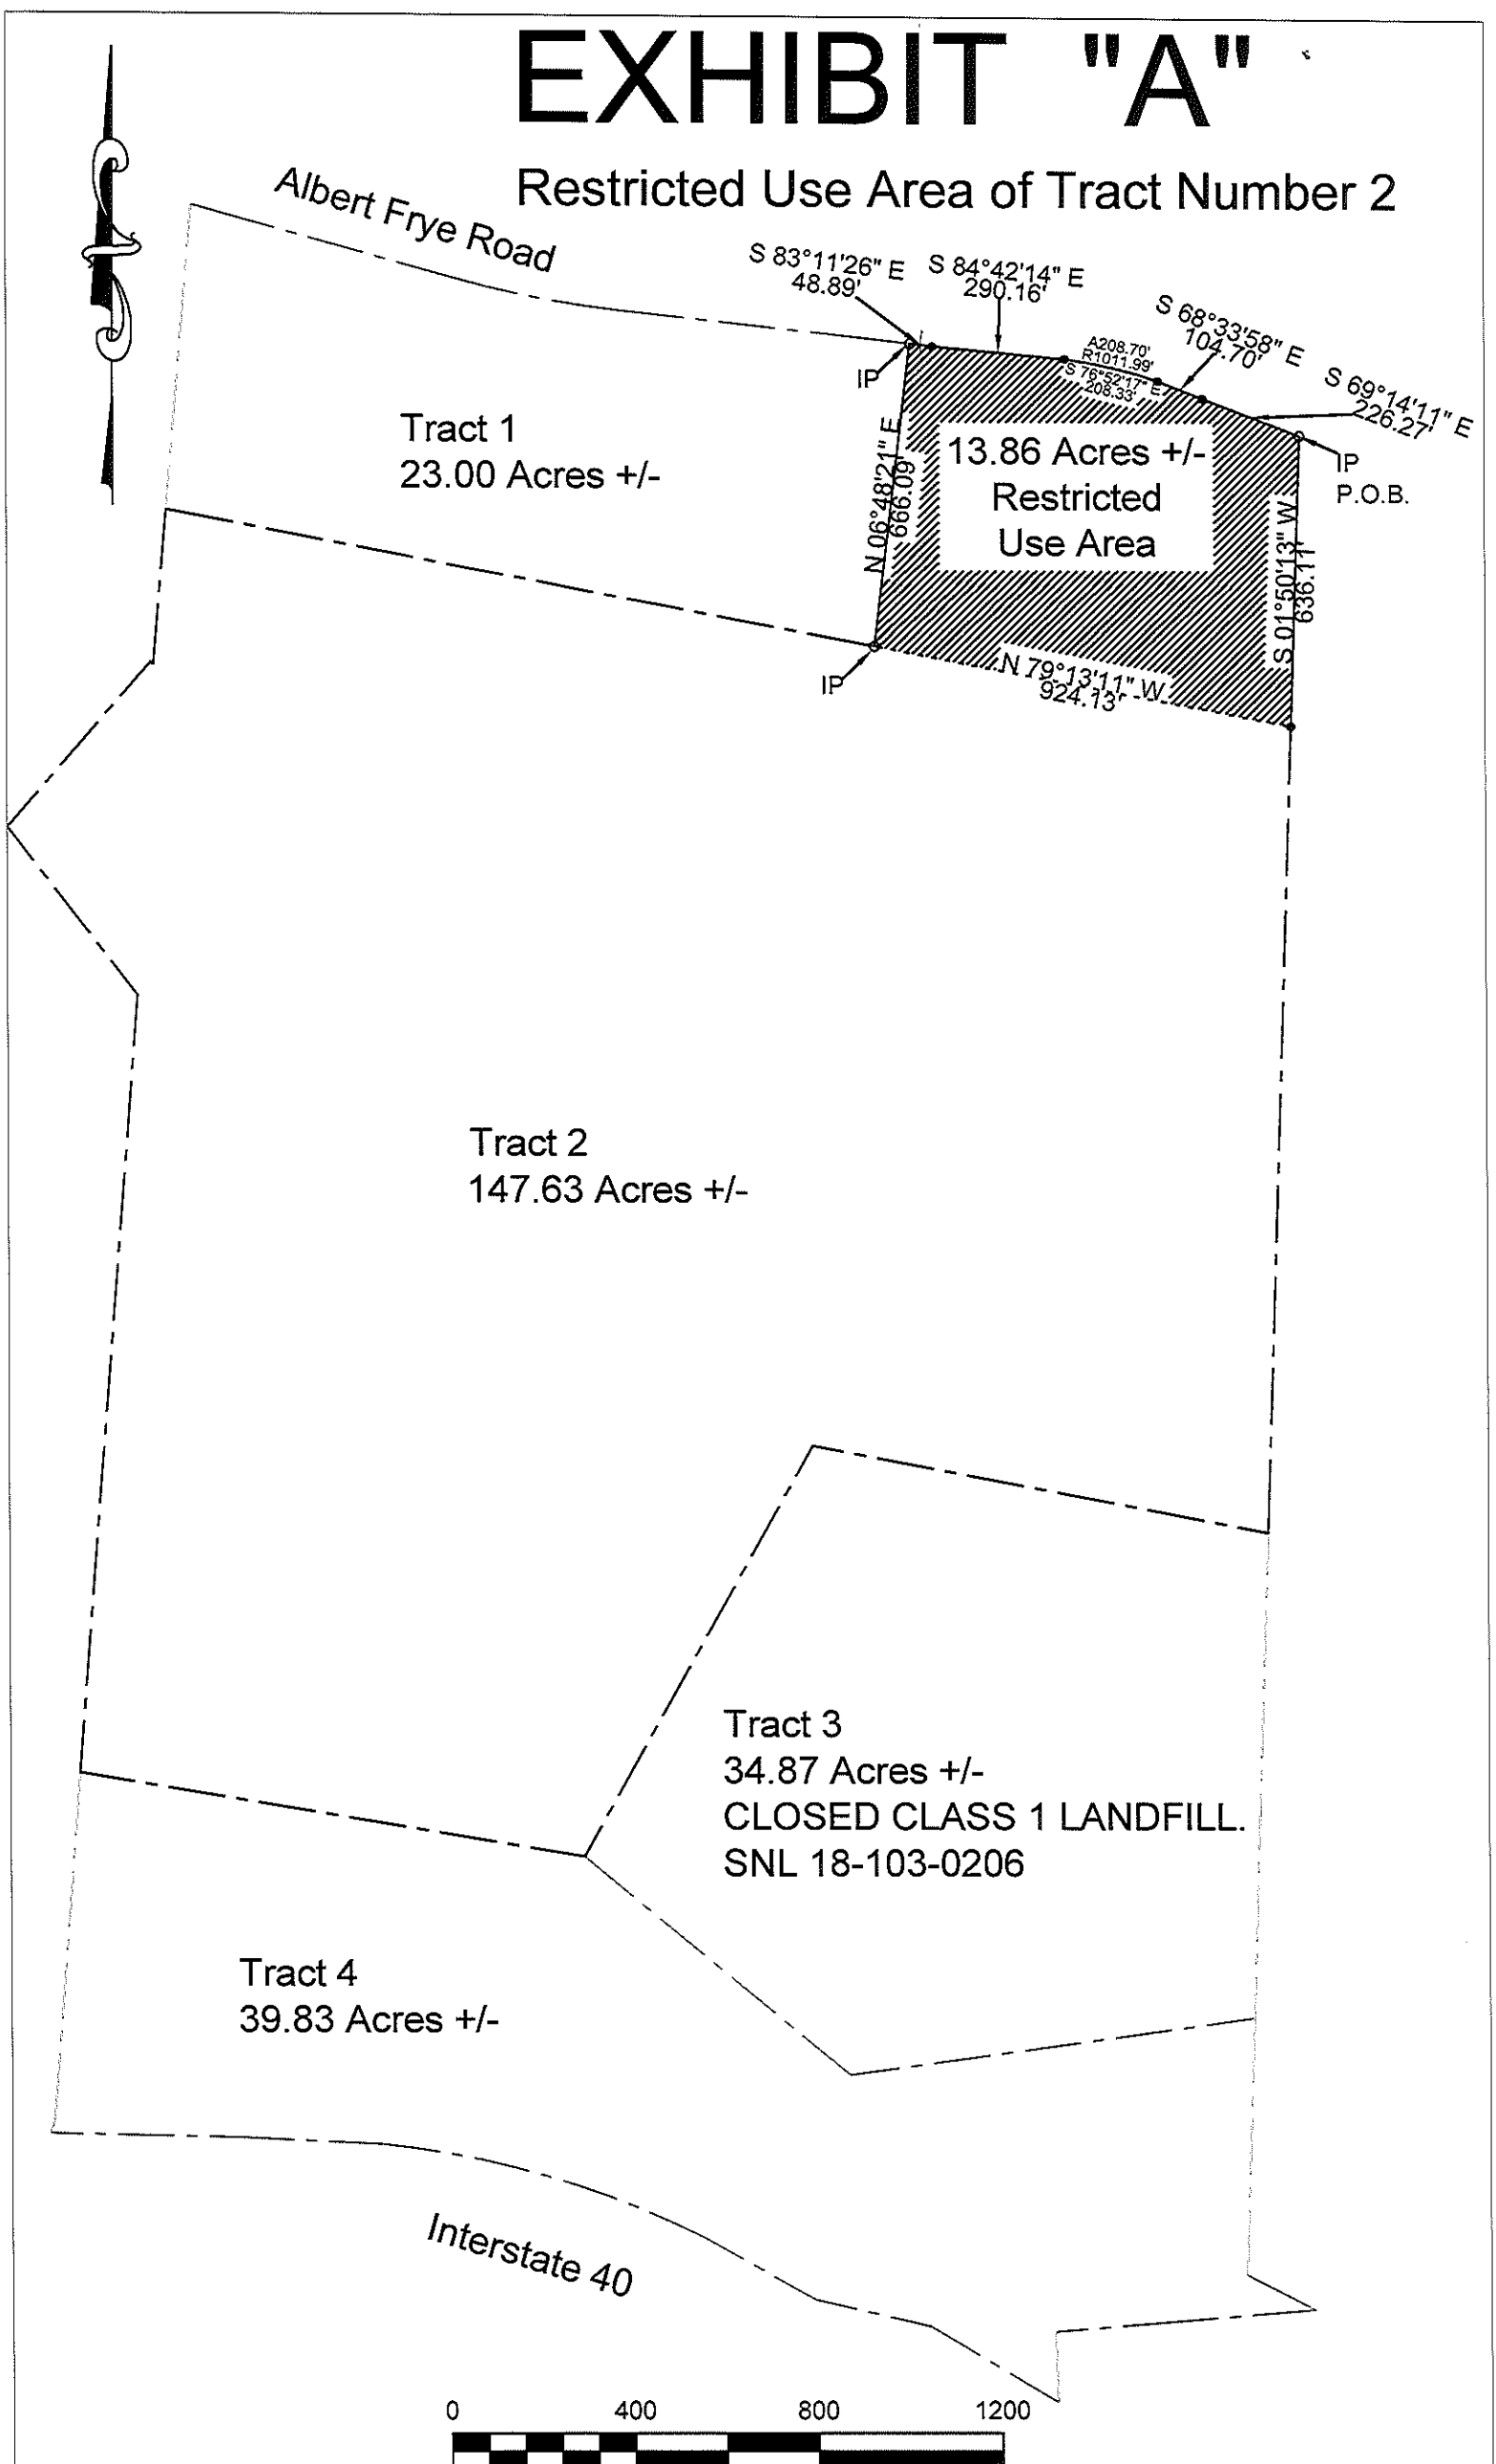

Albert Frye Road

Tract 1  
23.00 Acres +/-

Tract 2  
147.63 Acres +/-

Tract 3  
34.87 Acres +/-  
CLOSED CLASS 1 LANDFILL.  
SNL 18-103-0206

Tract 4  
39.83 Acres +/-

13.86 Acres +/-  
Restricted  
Use Area

S 83°11'26" E 48.89'

S 84°42'14" E 290.16'

S 68°33'58" E 104.70'

S 69°14'11" E 226.27'

IP

IP  
P.O.B.

IP

N 06°48'21" E 666.09'

S 01°50'13" W 636.11'

N 79°13'11" W 924.13'

A208.70'  
R1011.99'  
S 76°52'17" E 208.33'

Interstate 40

