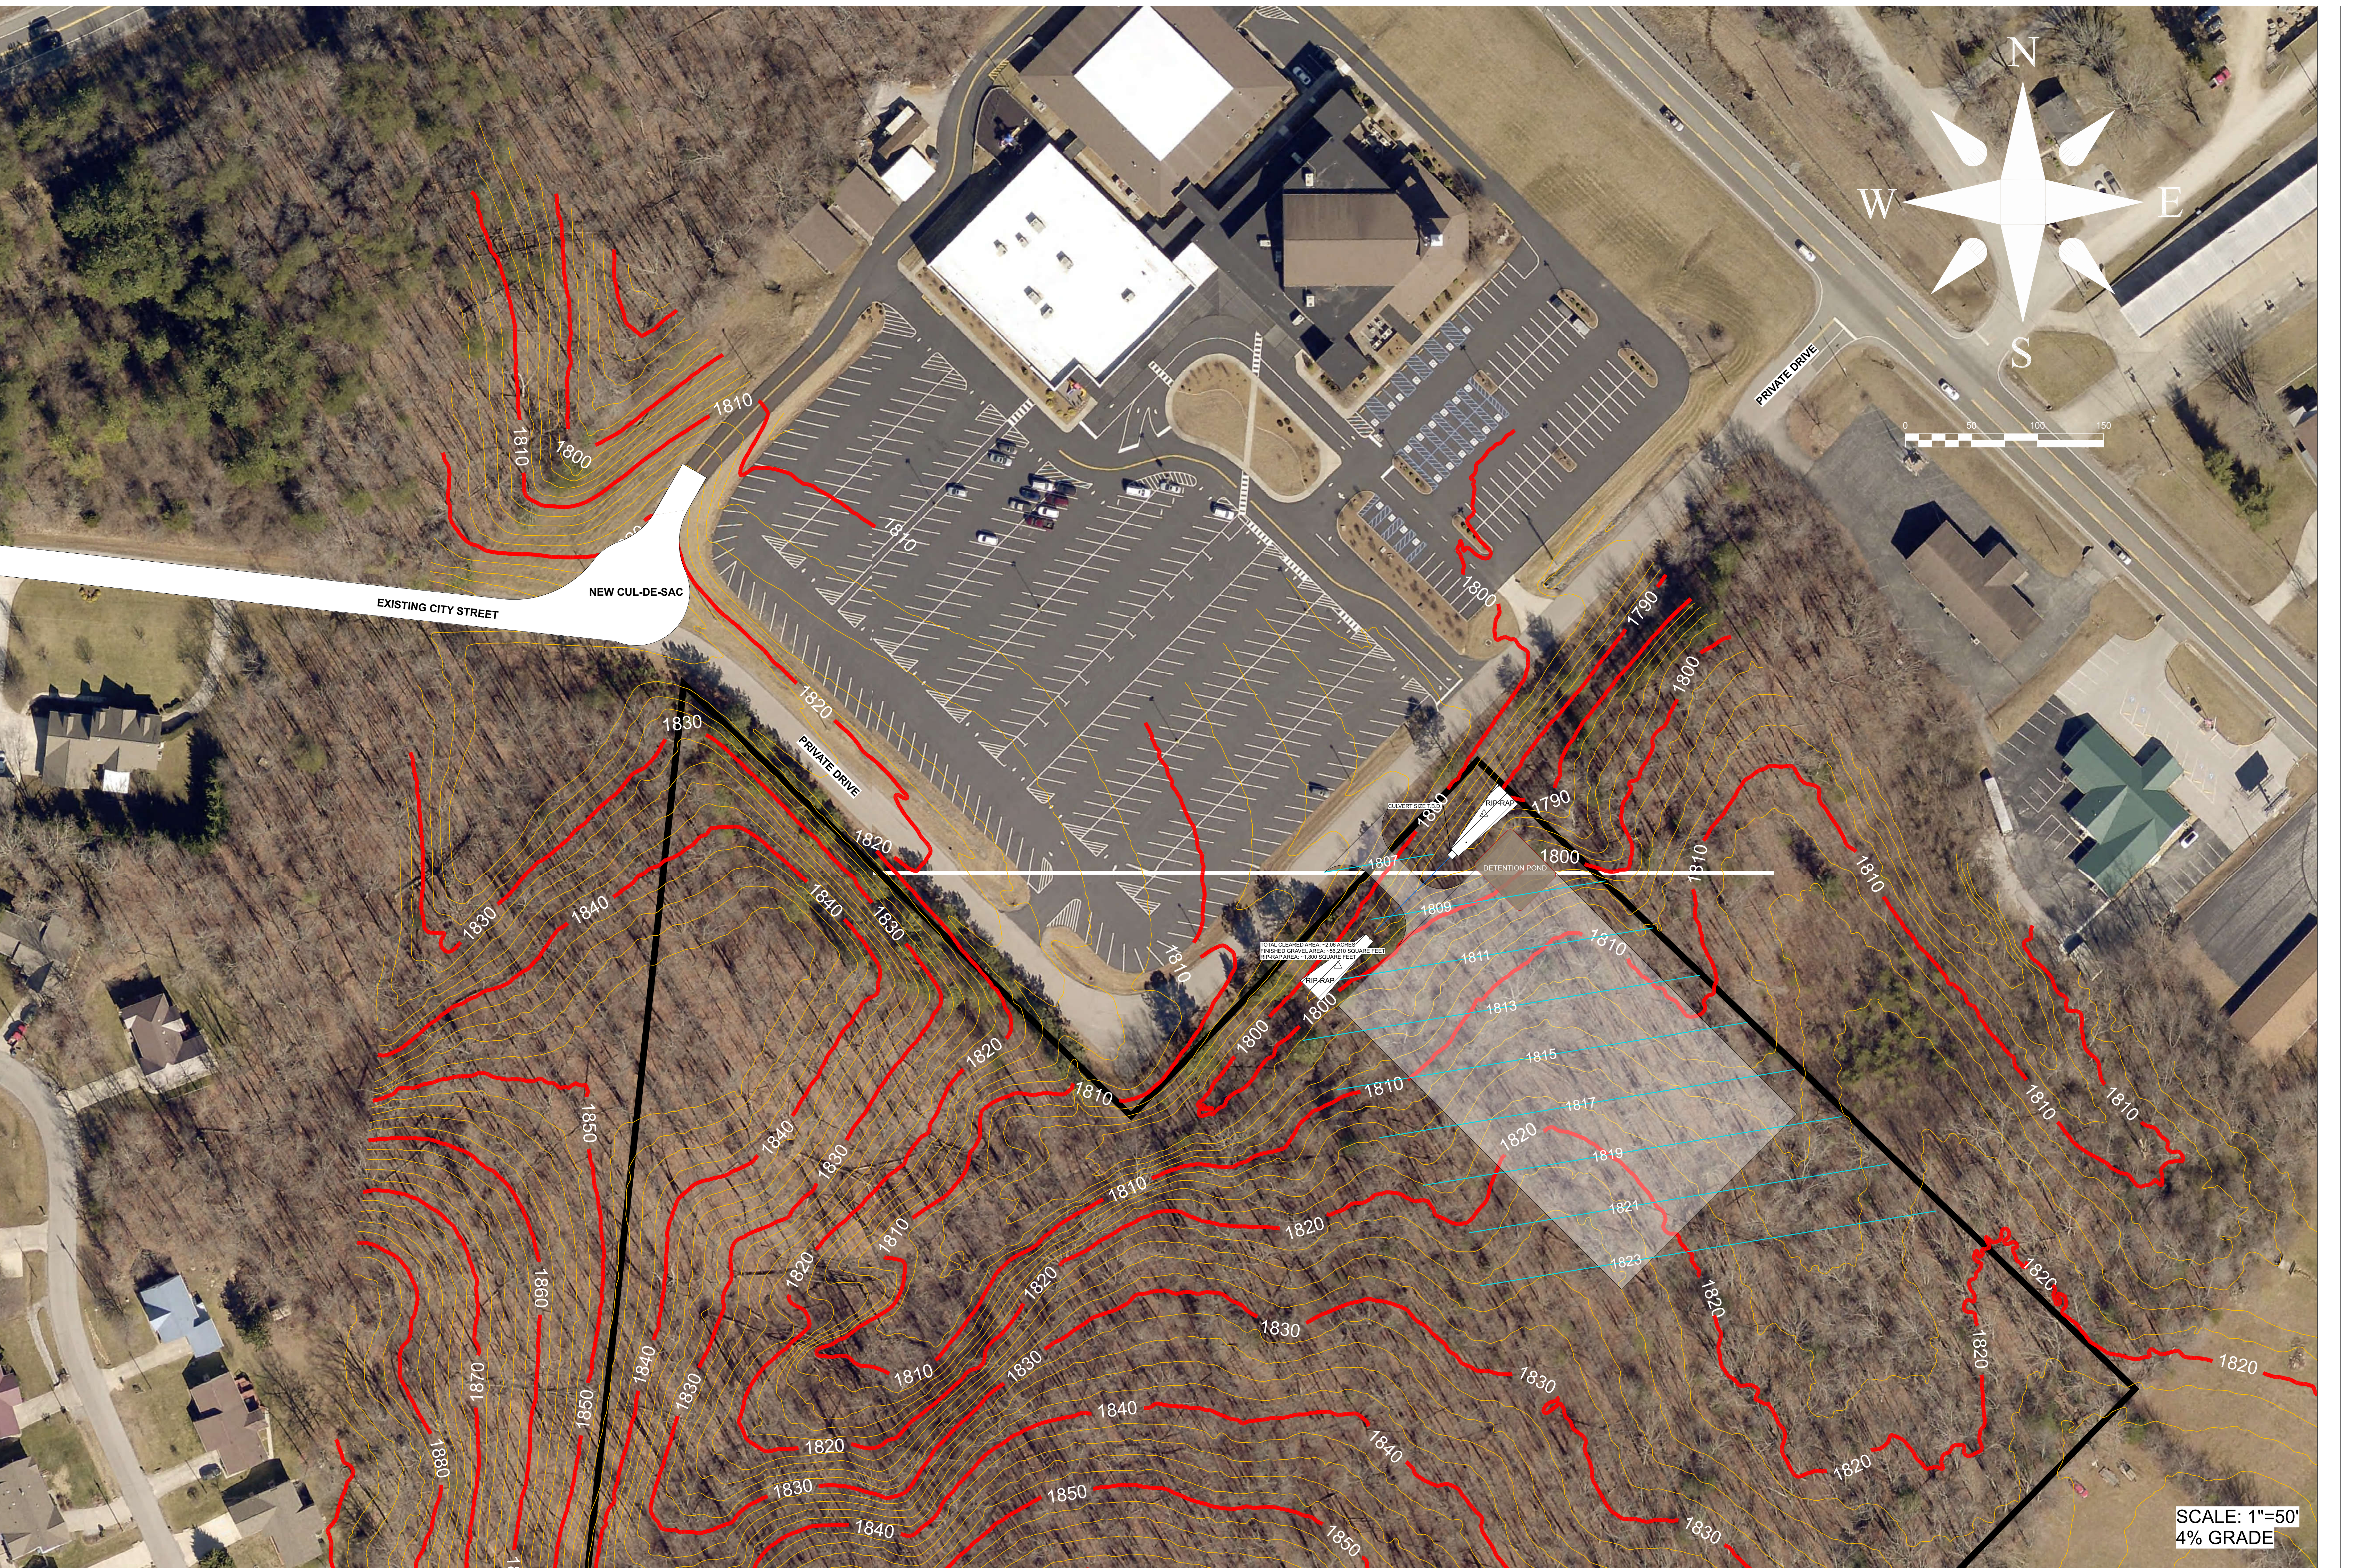


SCALE: 1"=50'  
4% GRADE