



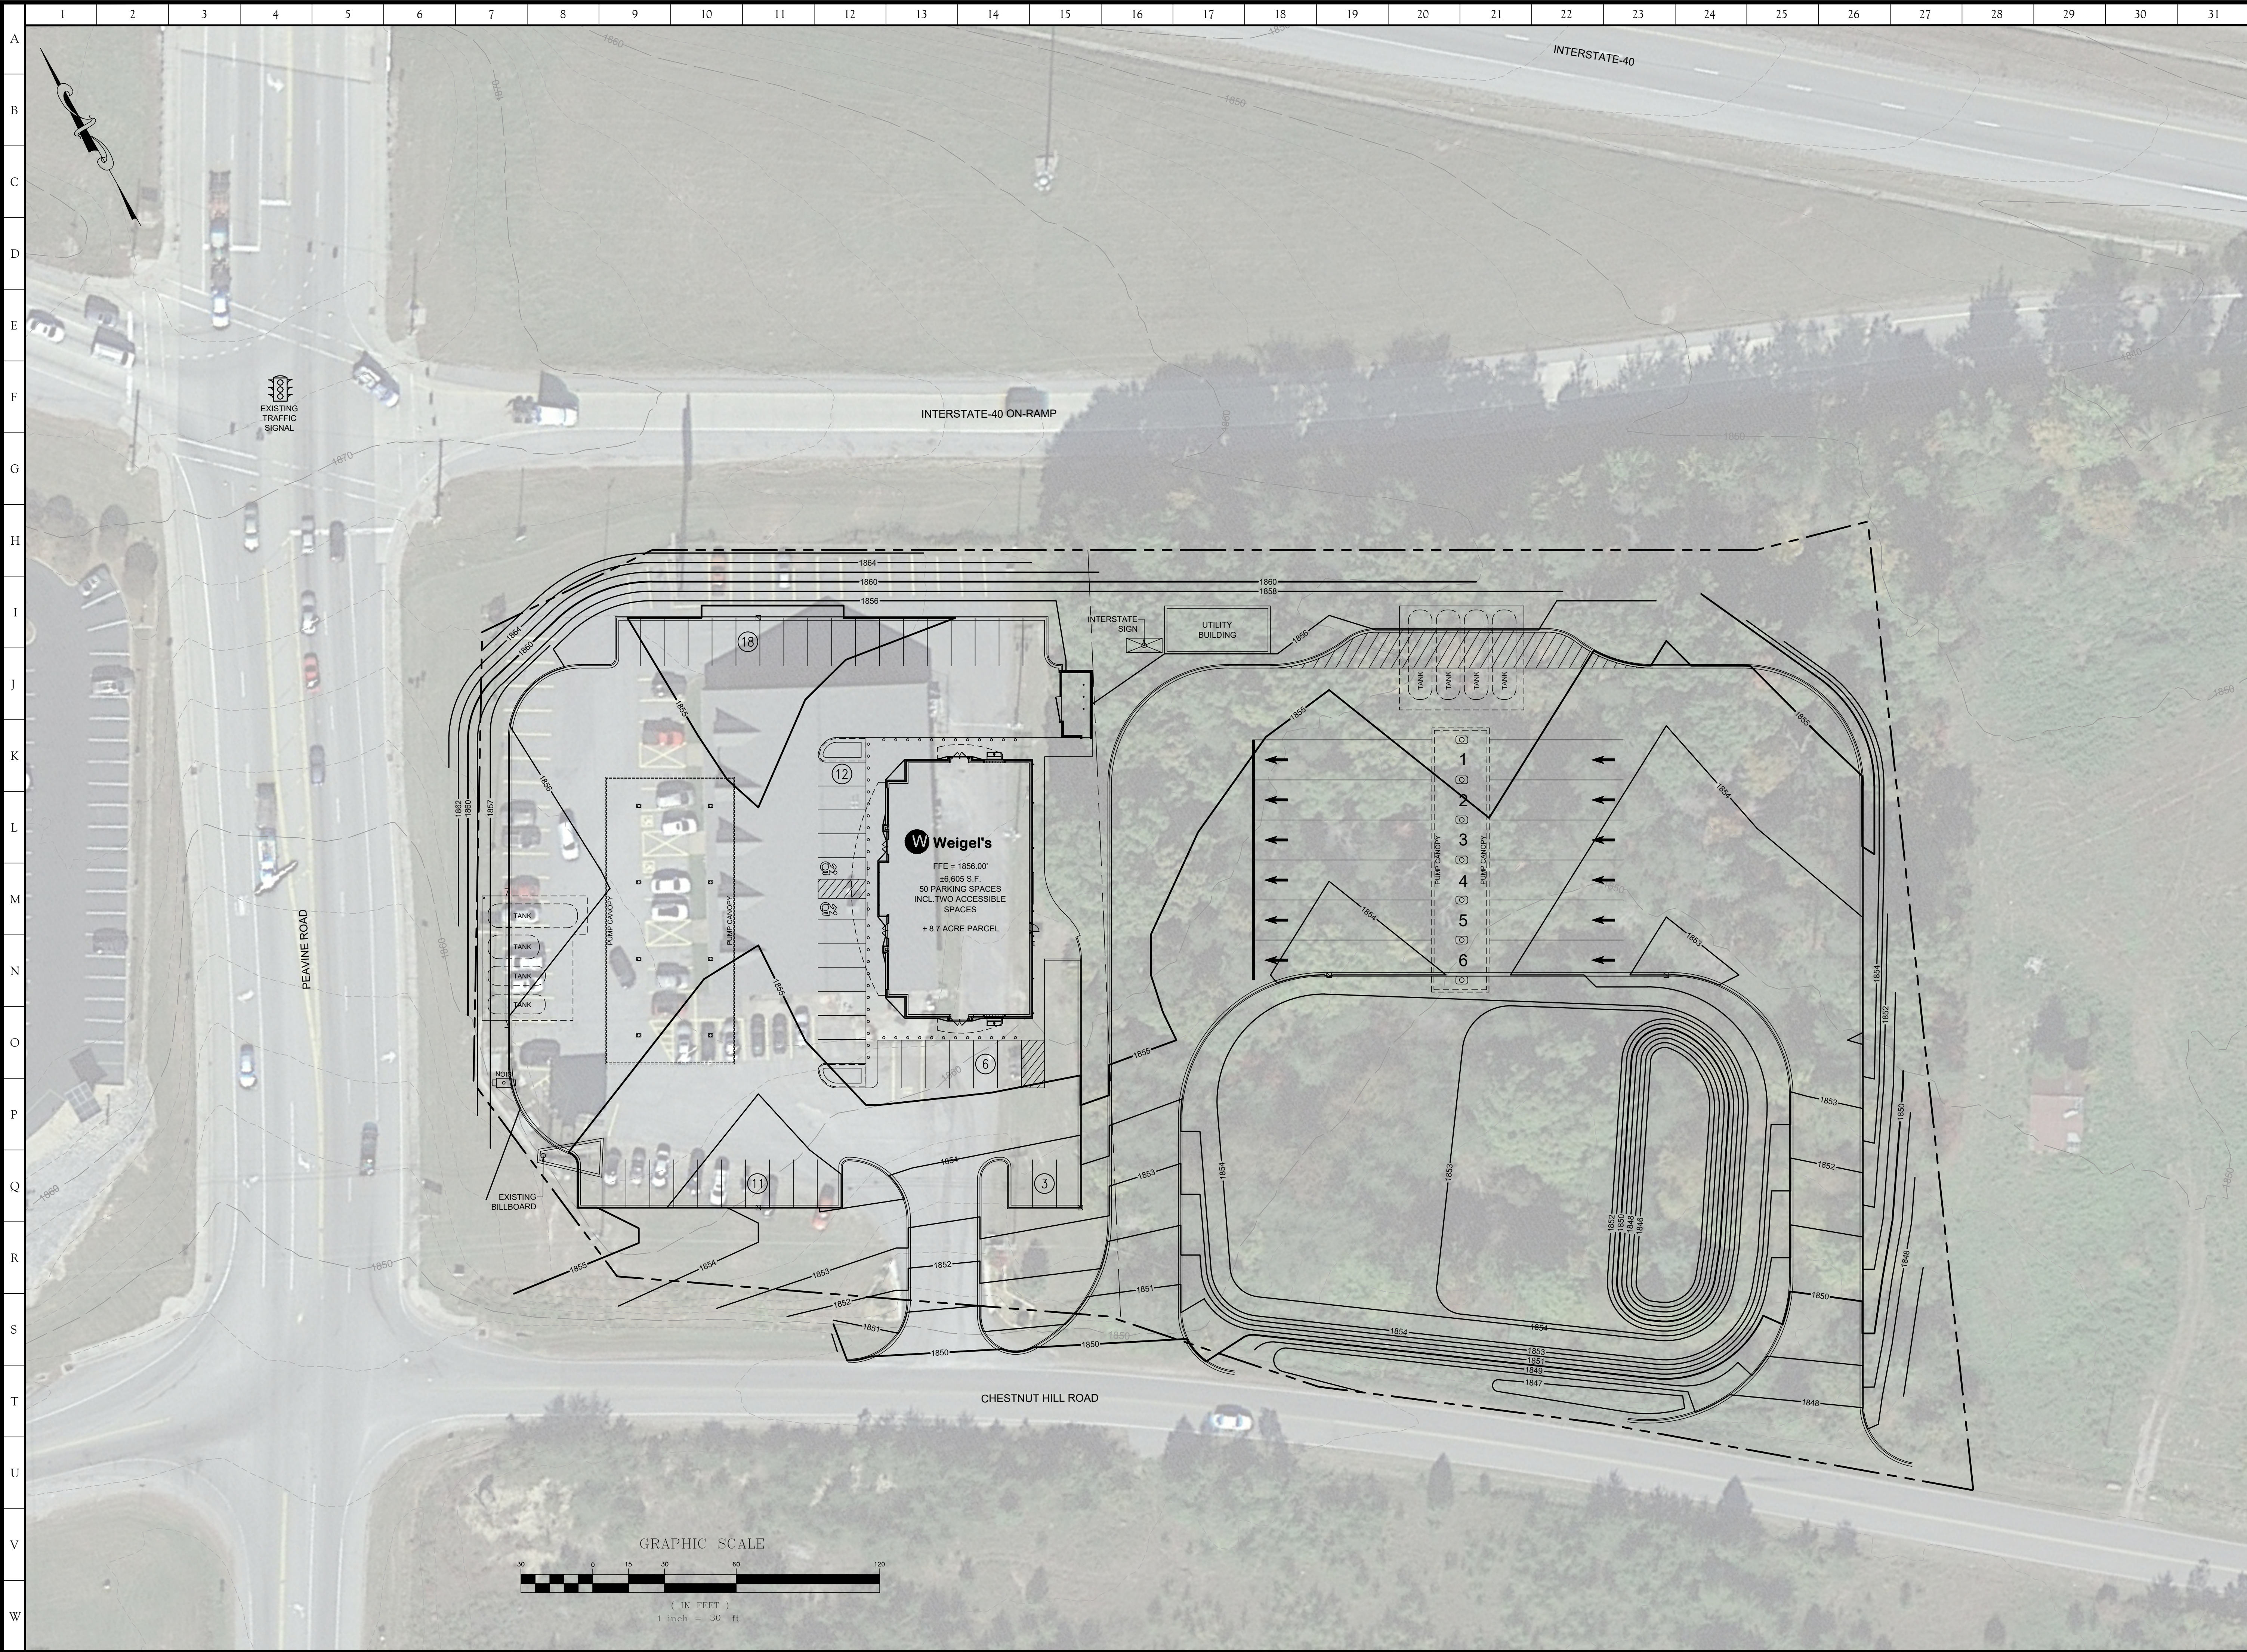

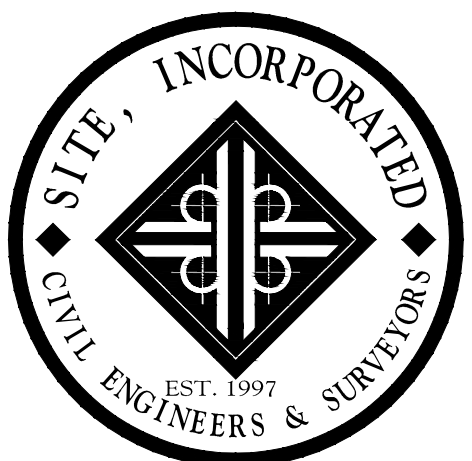

EST. 1997
CIVIL ENGINEERS & SURVEYORS

10215 Technology Drive, Suite 304
Knoxville, TN 37932
(865) 777-4160
www.site-incorporated.com

CONCEPTUAL

Conceptual Site Plan

Proposed C-Store

Chestnut Hill Rd 78
Crossville, TN

REVISIONS	
NO.	DATE COMMENTS

ORIGINAL ISSUE: 04/23/2025

SITE PROJECT #: 300

FILE: Peavine Rd

CSP-2